

ECONOMIC REHABILITATION CENTRE FOR PEOPLE WITH VISUAL IMPAIRMENT

Aim

- Promoting financial rehabilitation and empowerment to both skilled and unskilled people with visual impairment


Reasons for Choice-

- Chance to investigate architecture differently
- Obligations to RPWD Act, 2016
- Contribution to a huge "minority"


SITE ANALYSIS

Near Amtala, South 24 Parganas, West Bengal

EXISTING CONDITION OF SITE

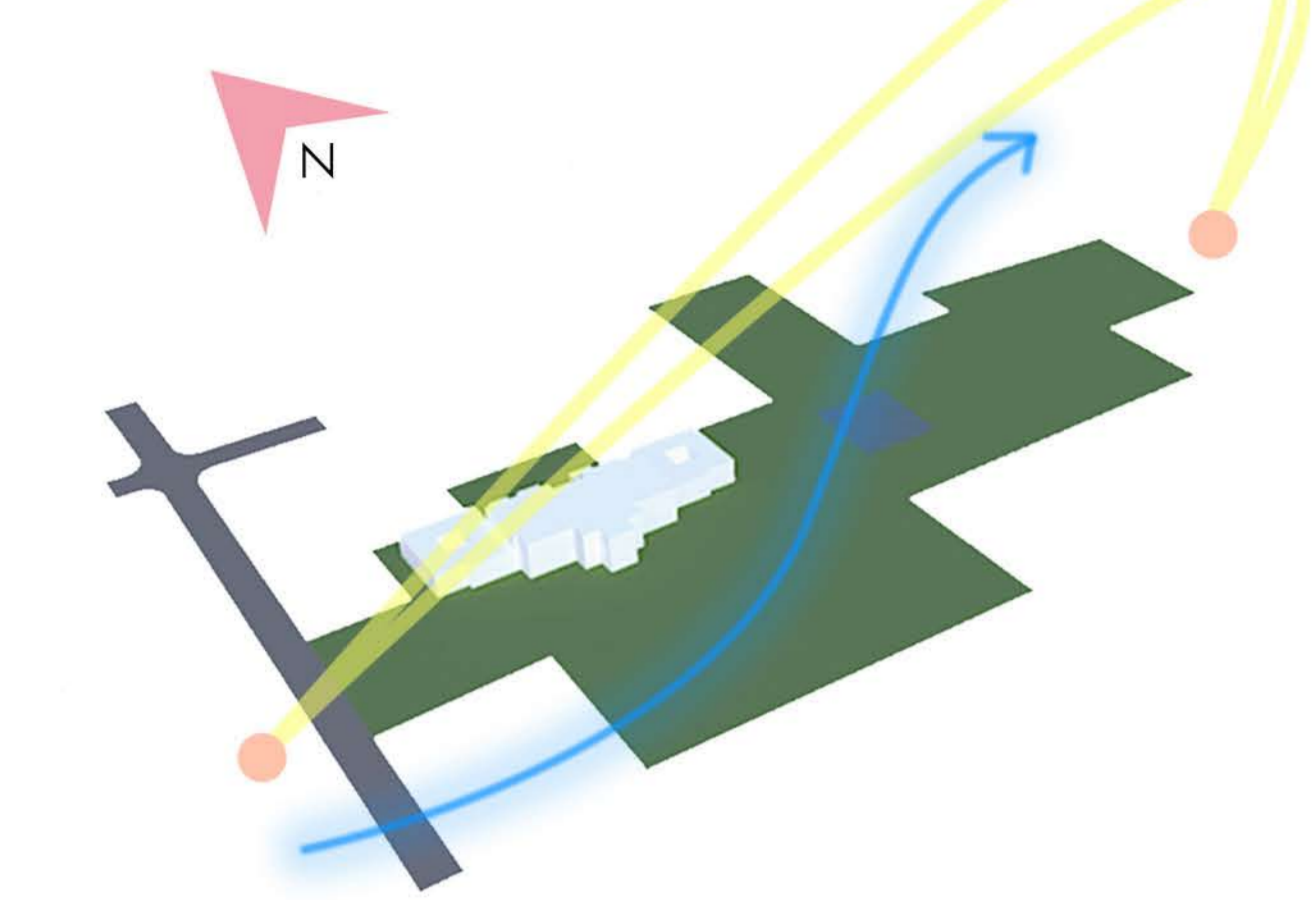


OWNERSHIP MAP OF SITE

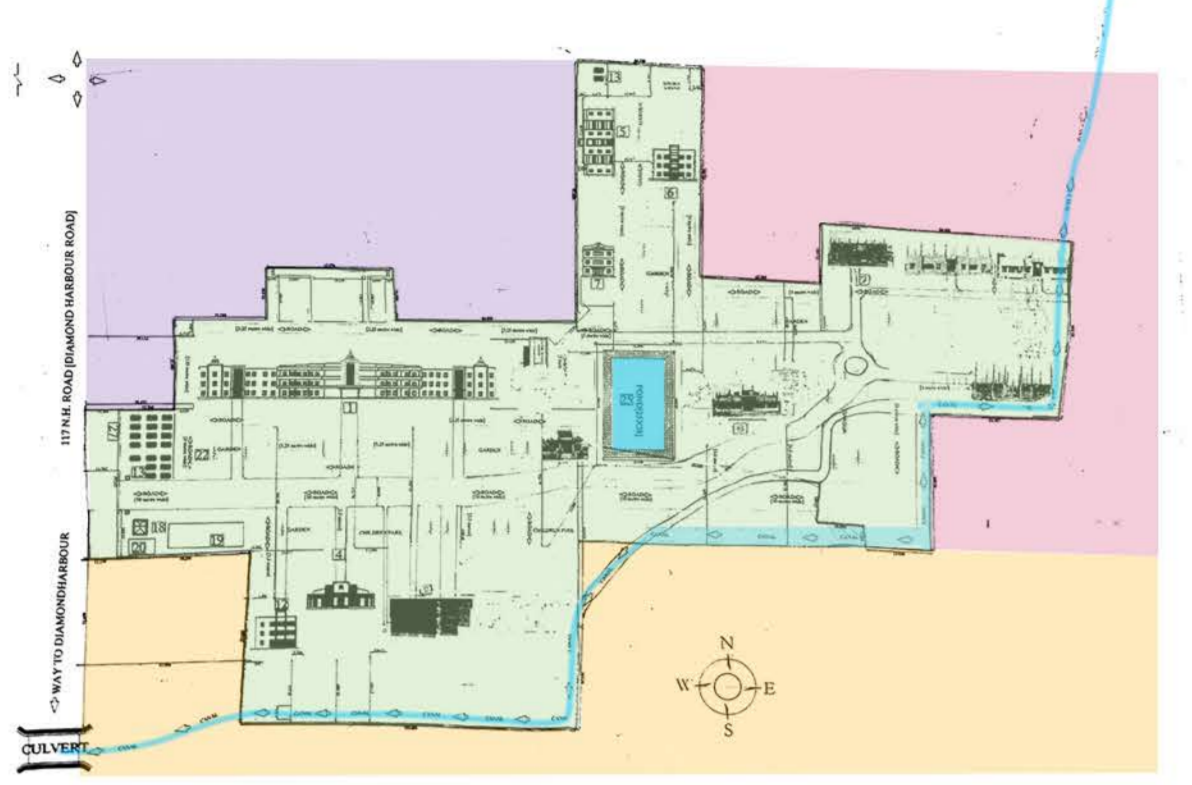


Residential Quarters Private Residence Bangashree Nursery

SUITABILITY CHART

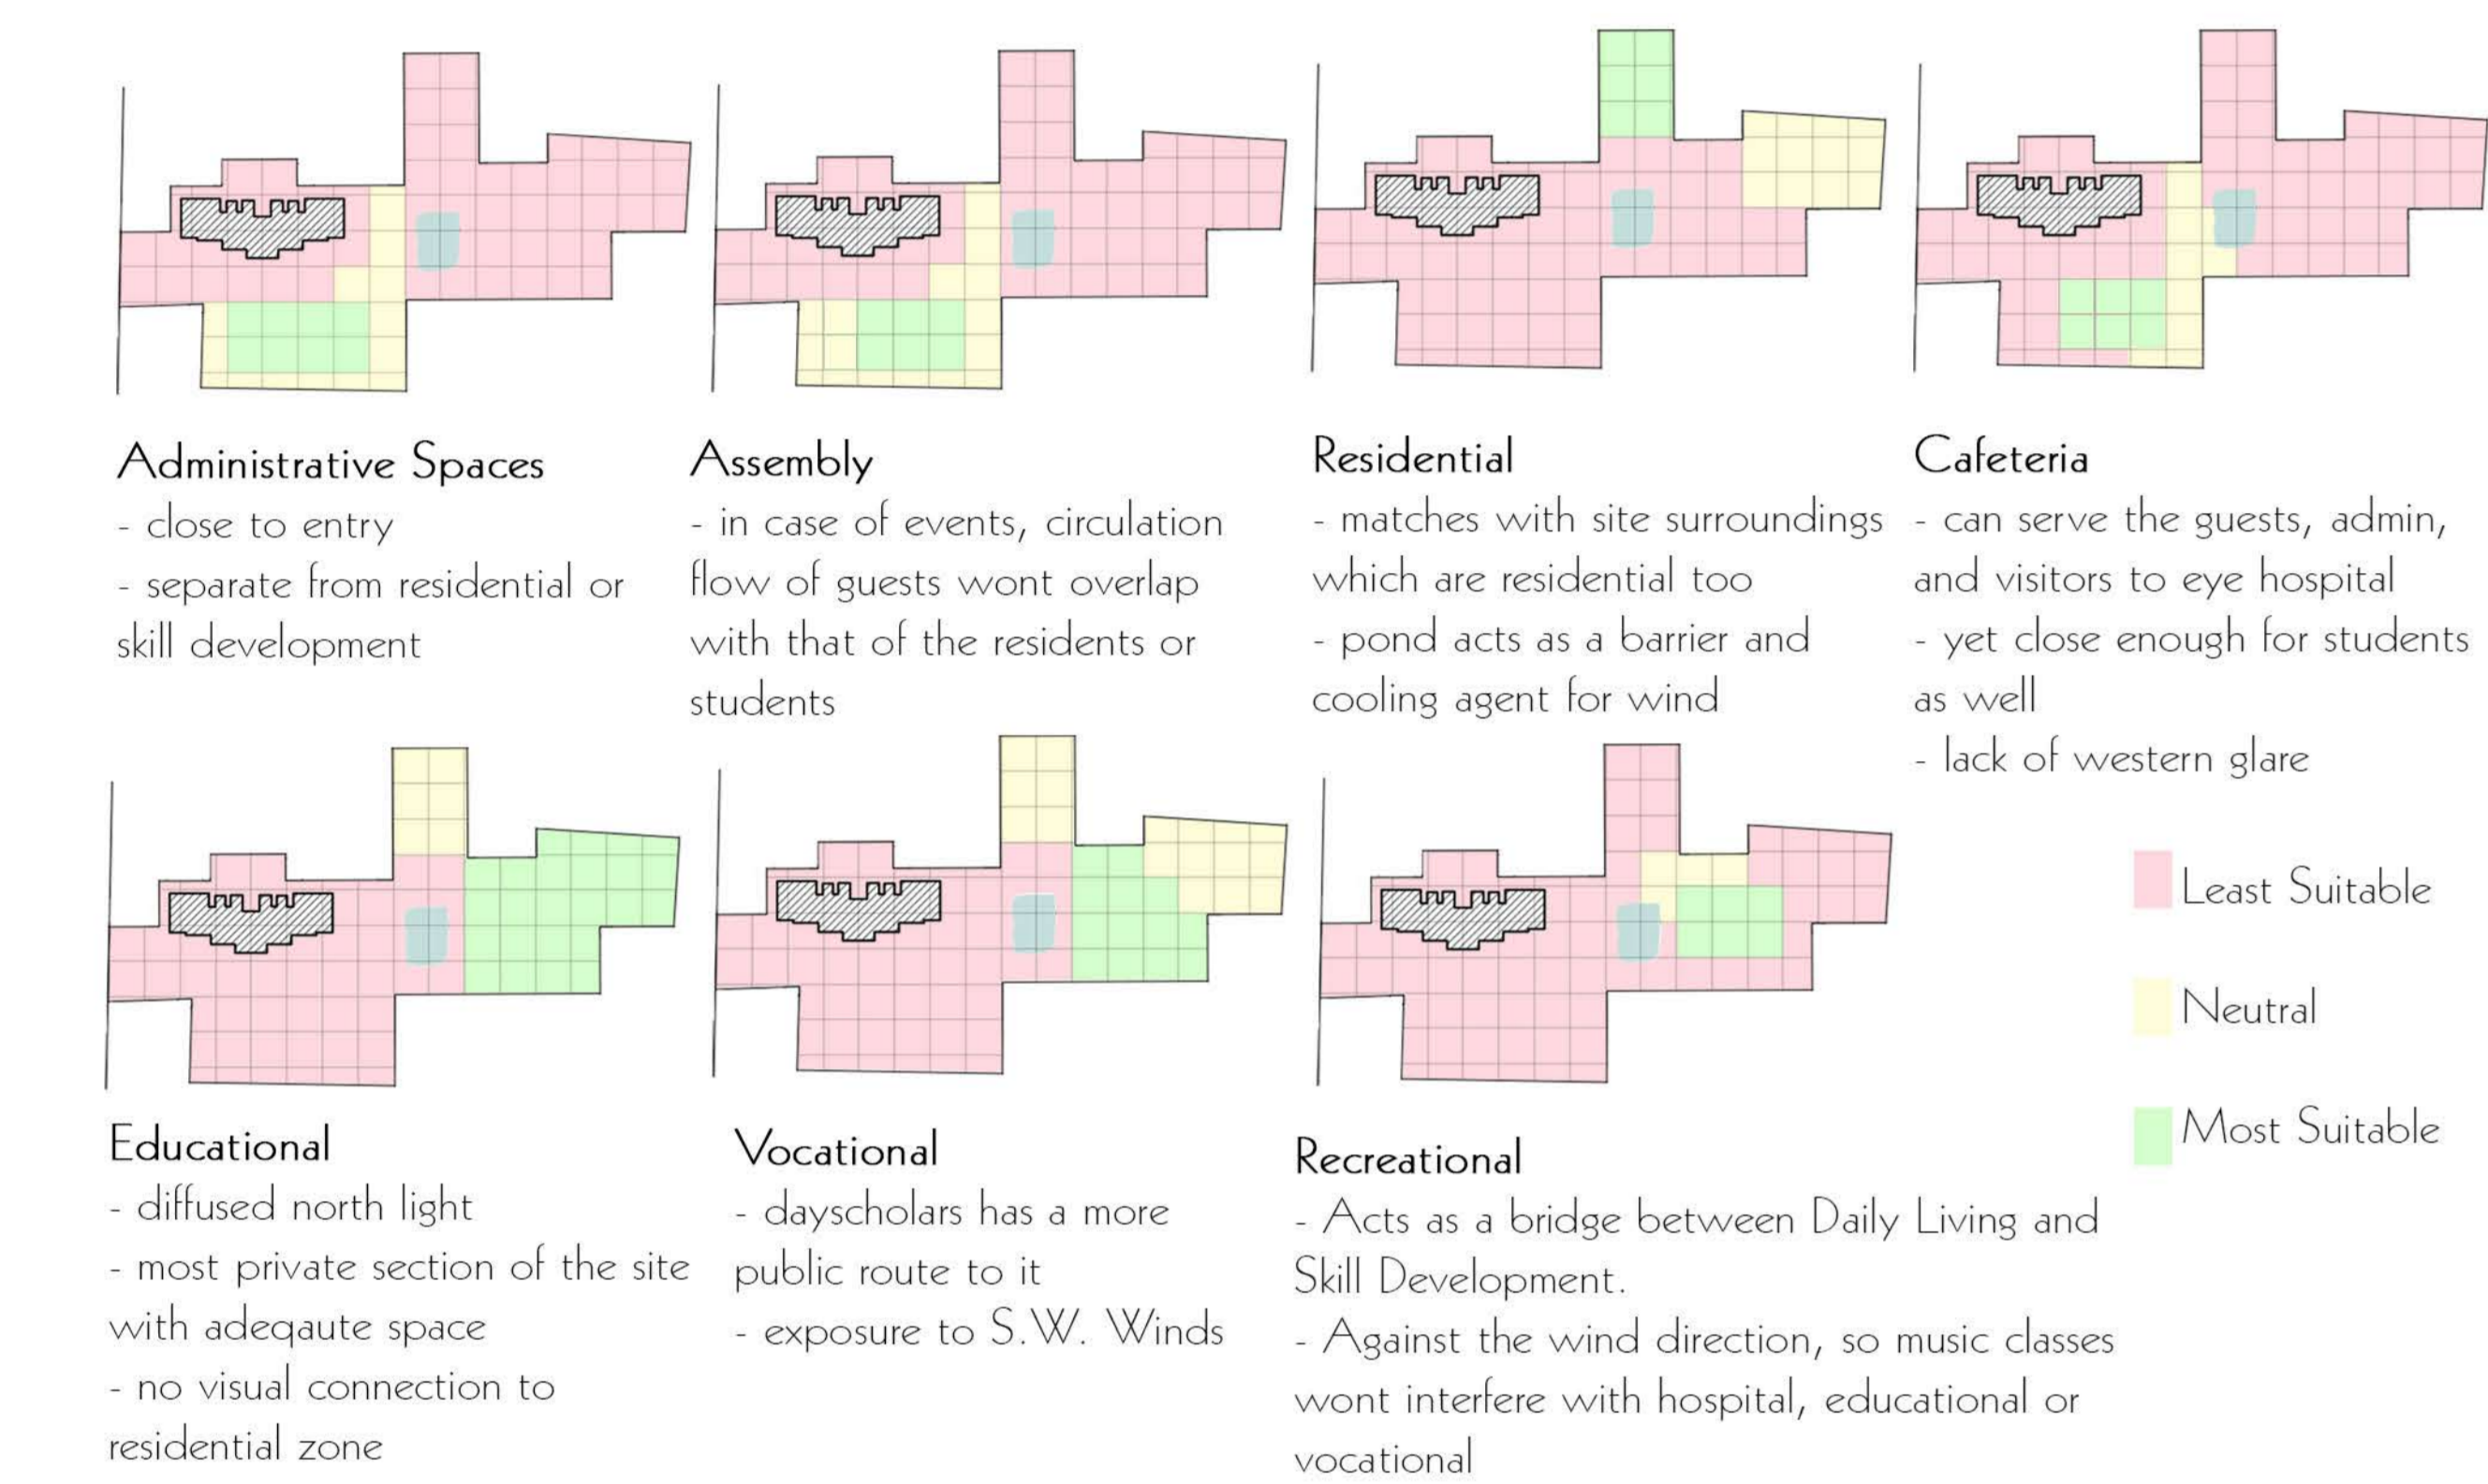


ZONING

Scale 1:1500

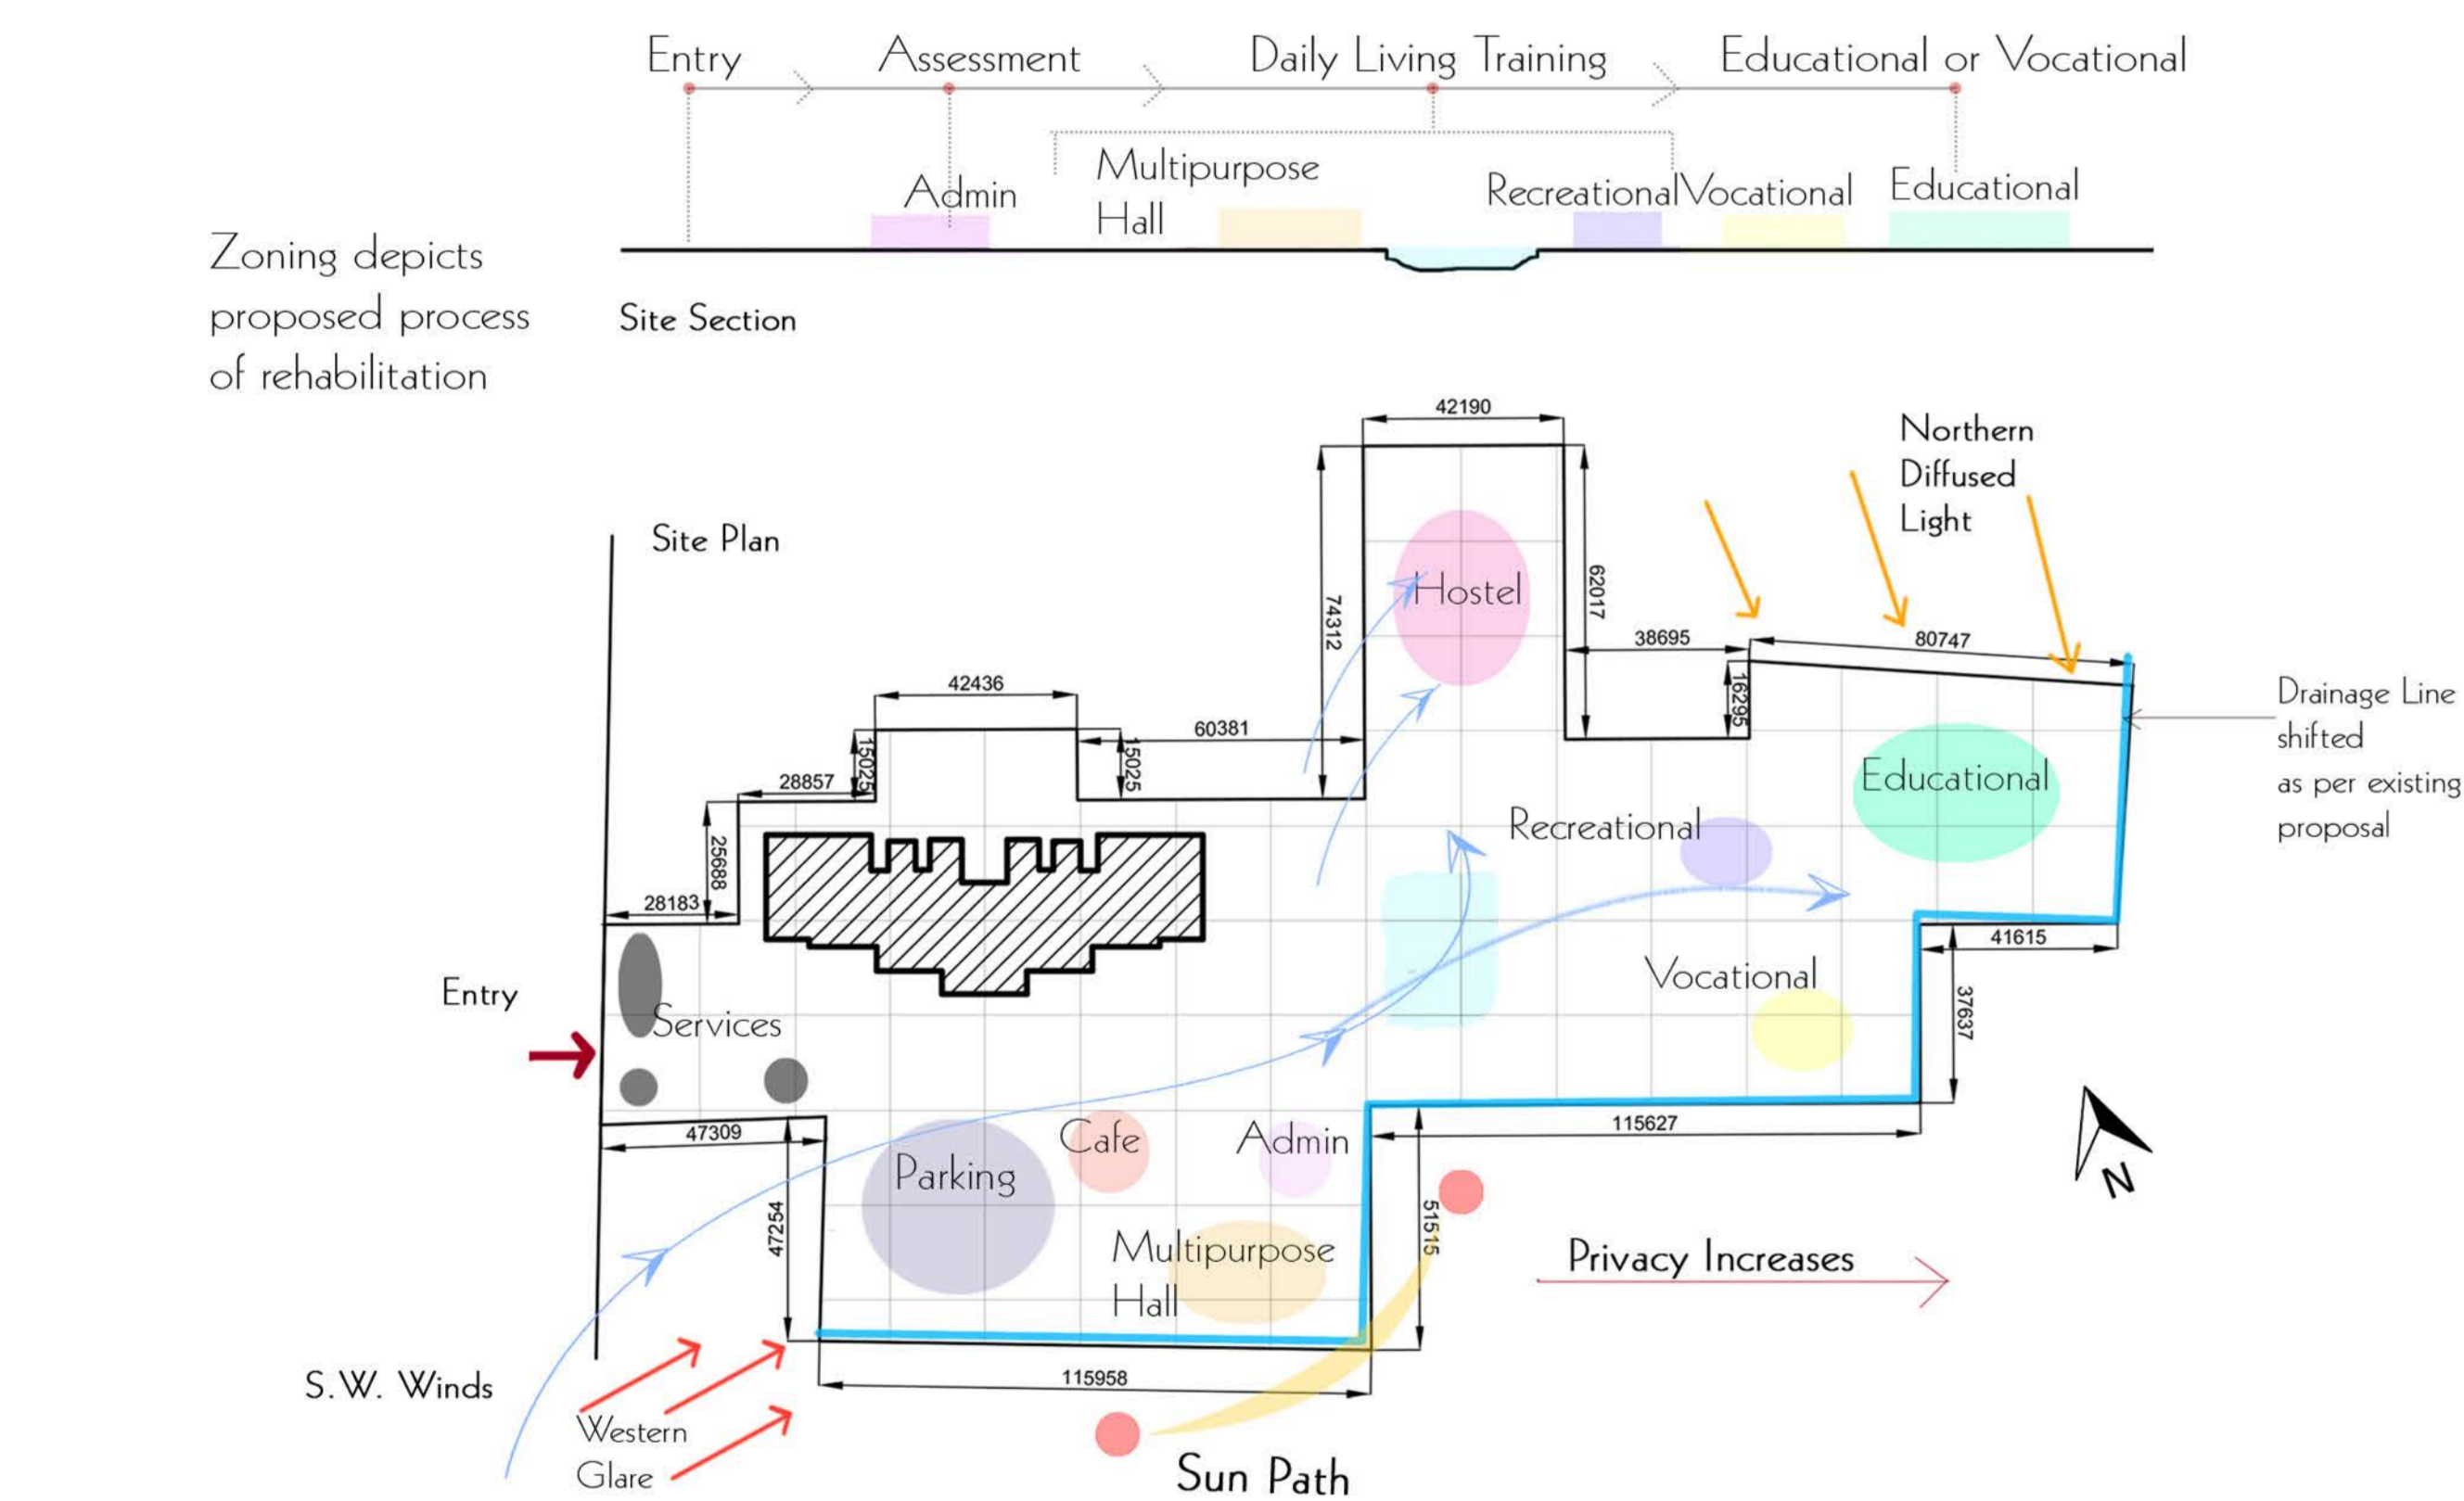

VEHICULAR CIRCULATION PLAN

Scale 1:1000

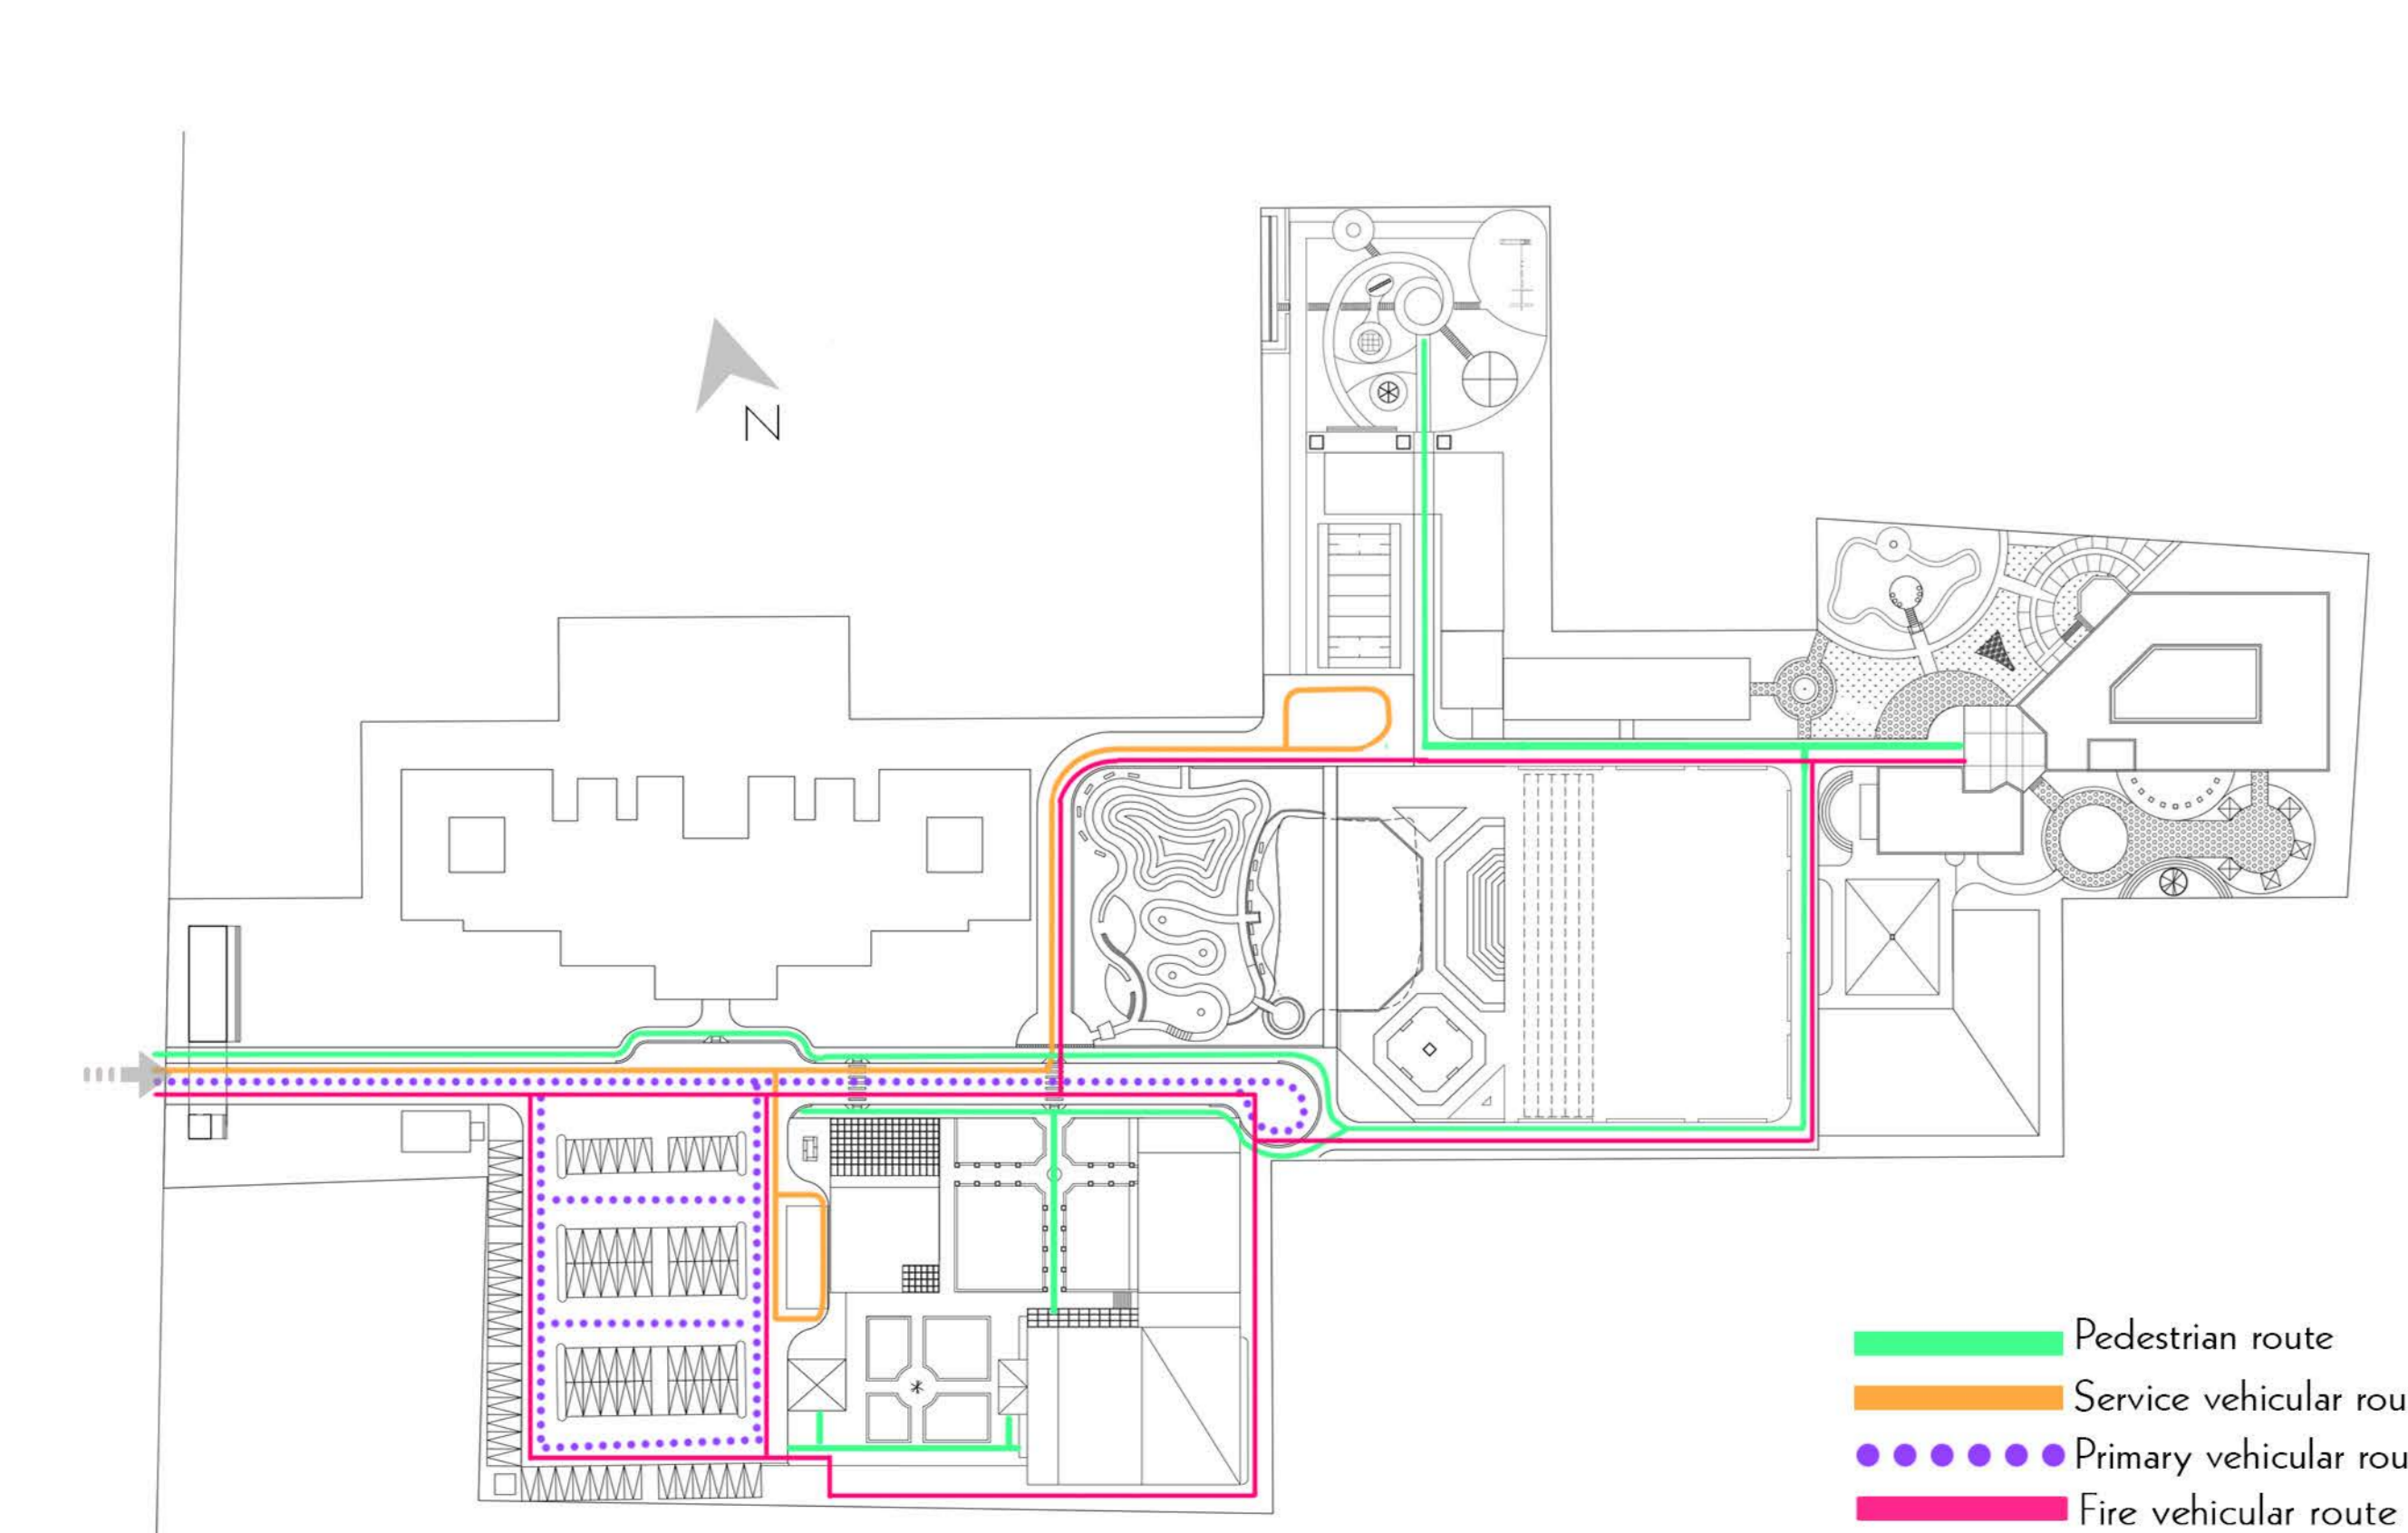


SITE VIEW




SITE PLAN

scale 1:400

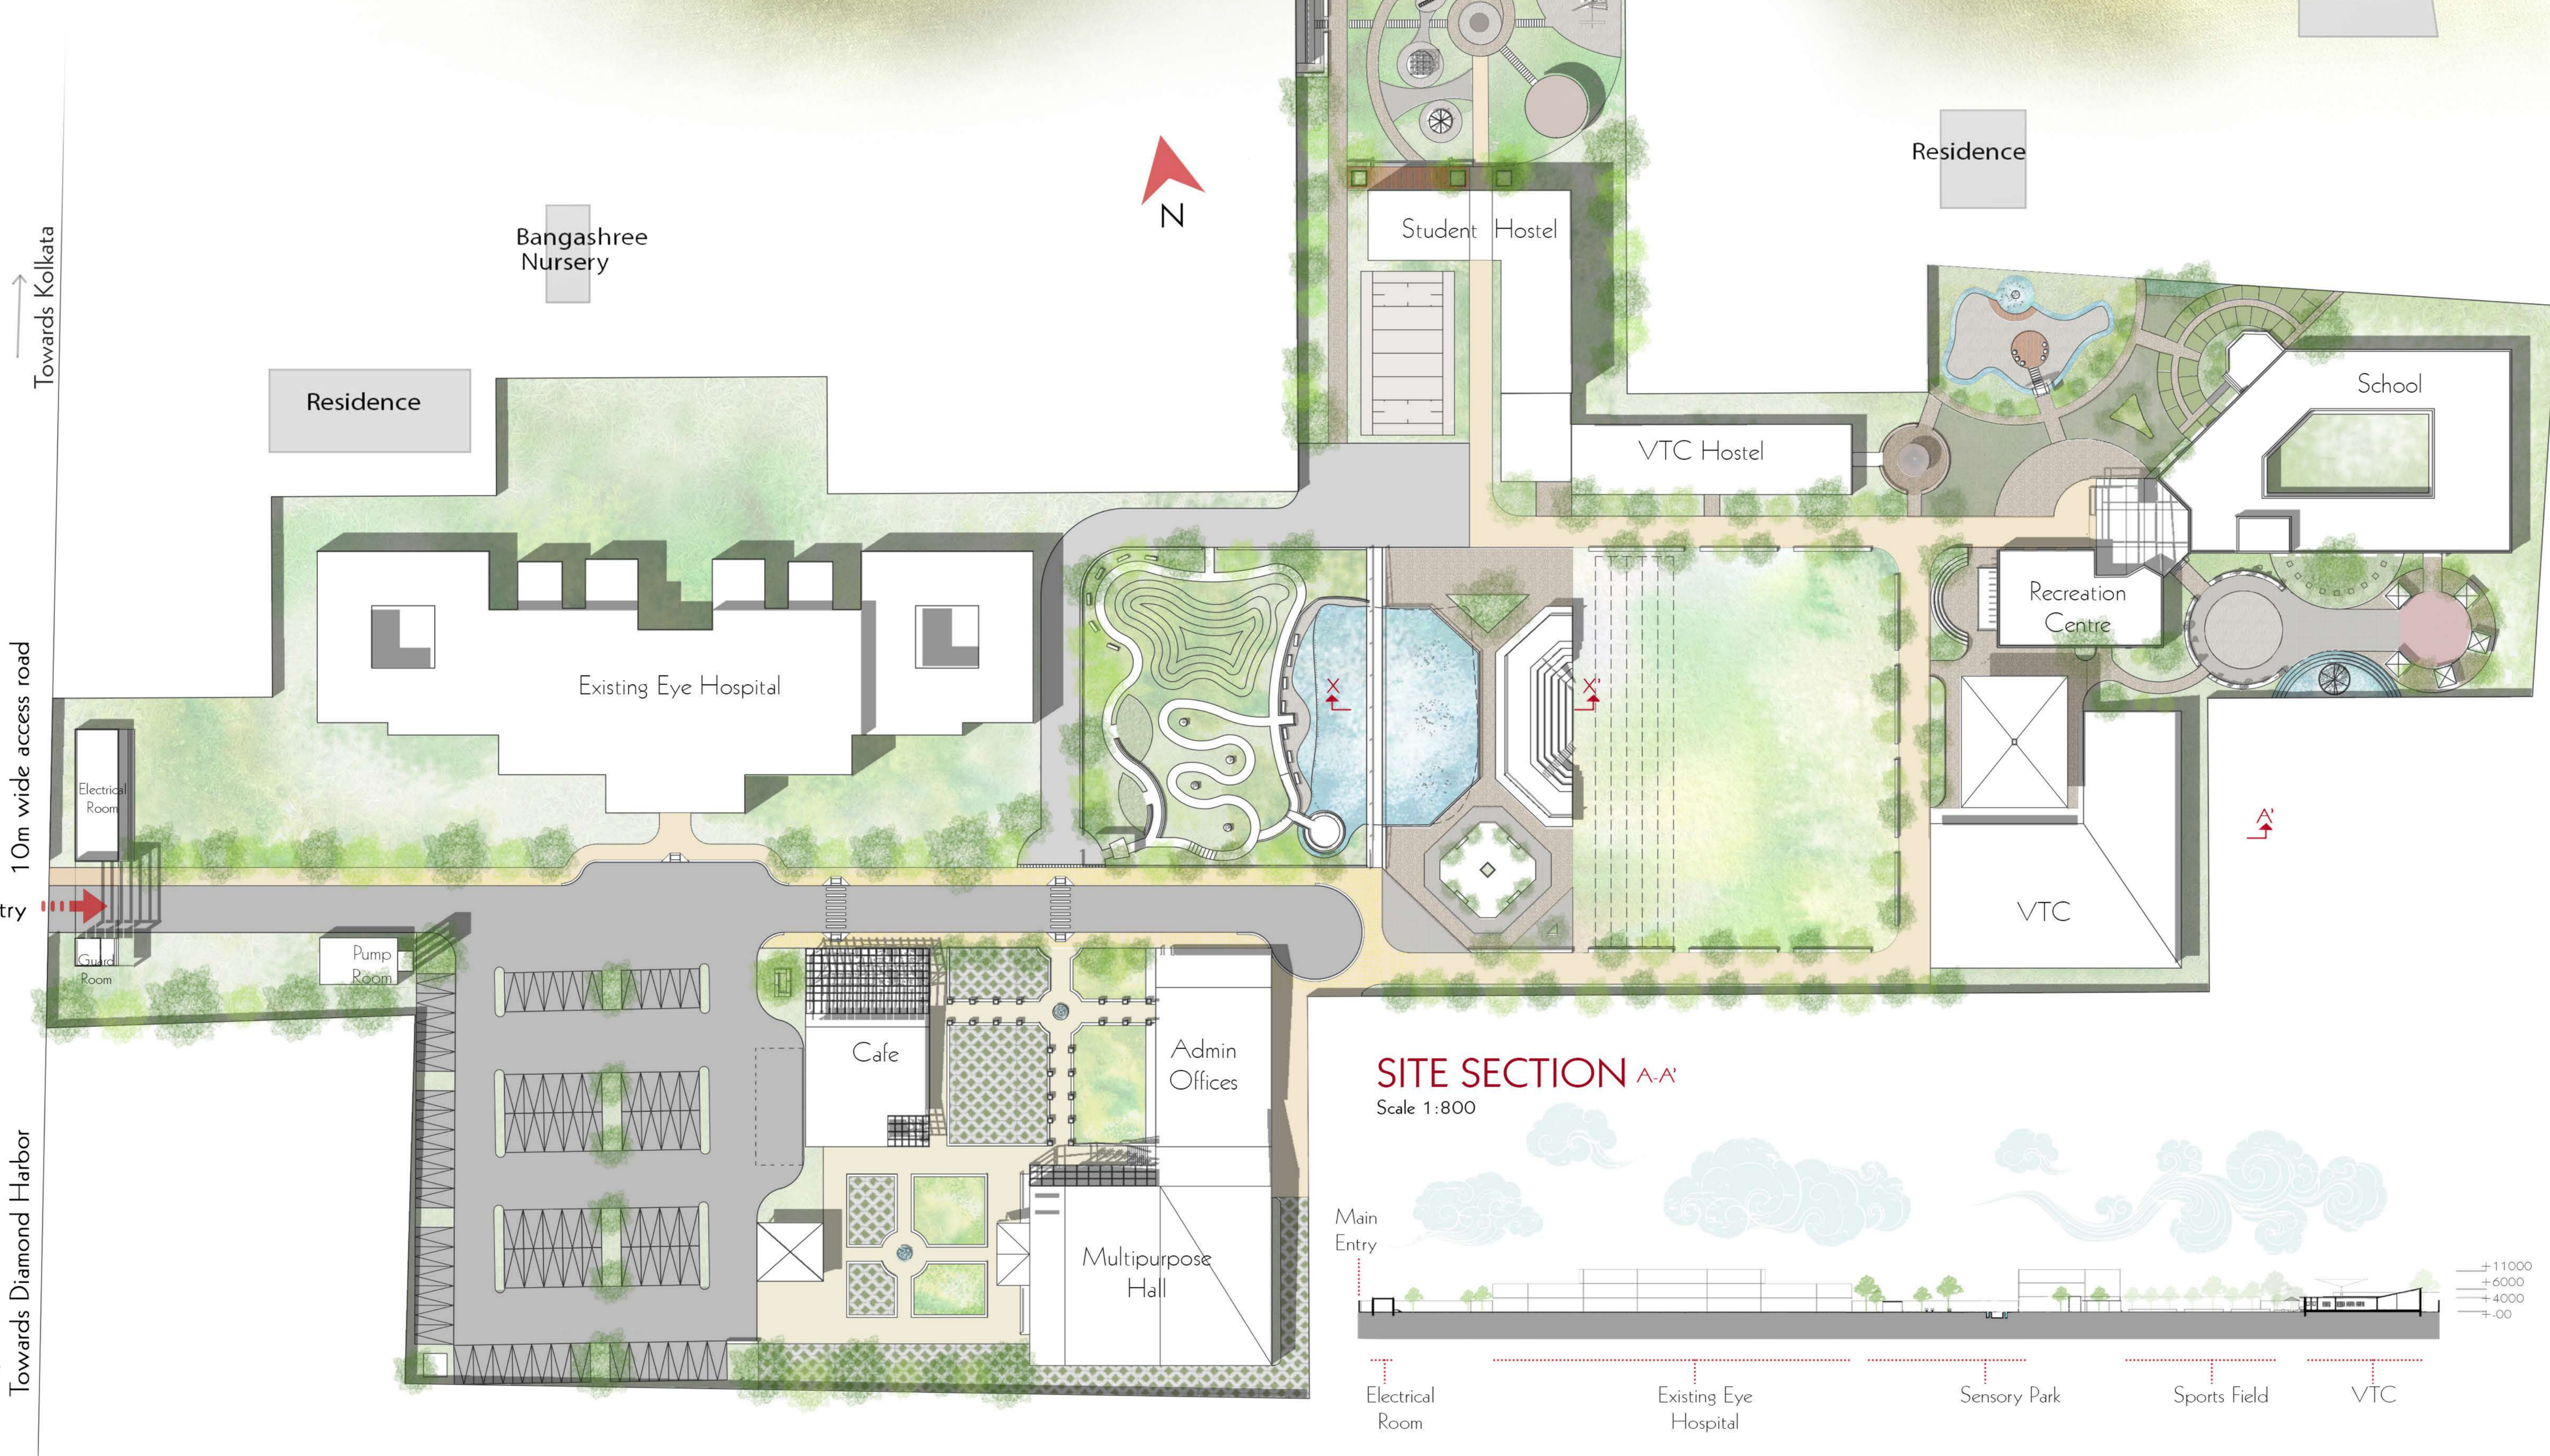


EXTERIOR CORRIDOR PLAN

Scale 1:1000

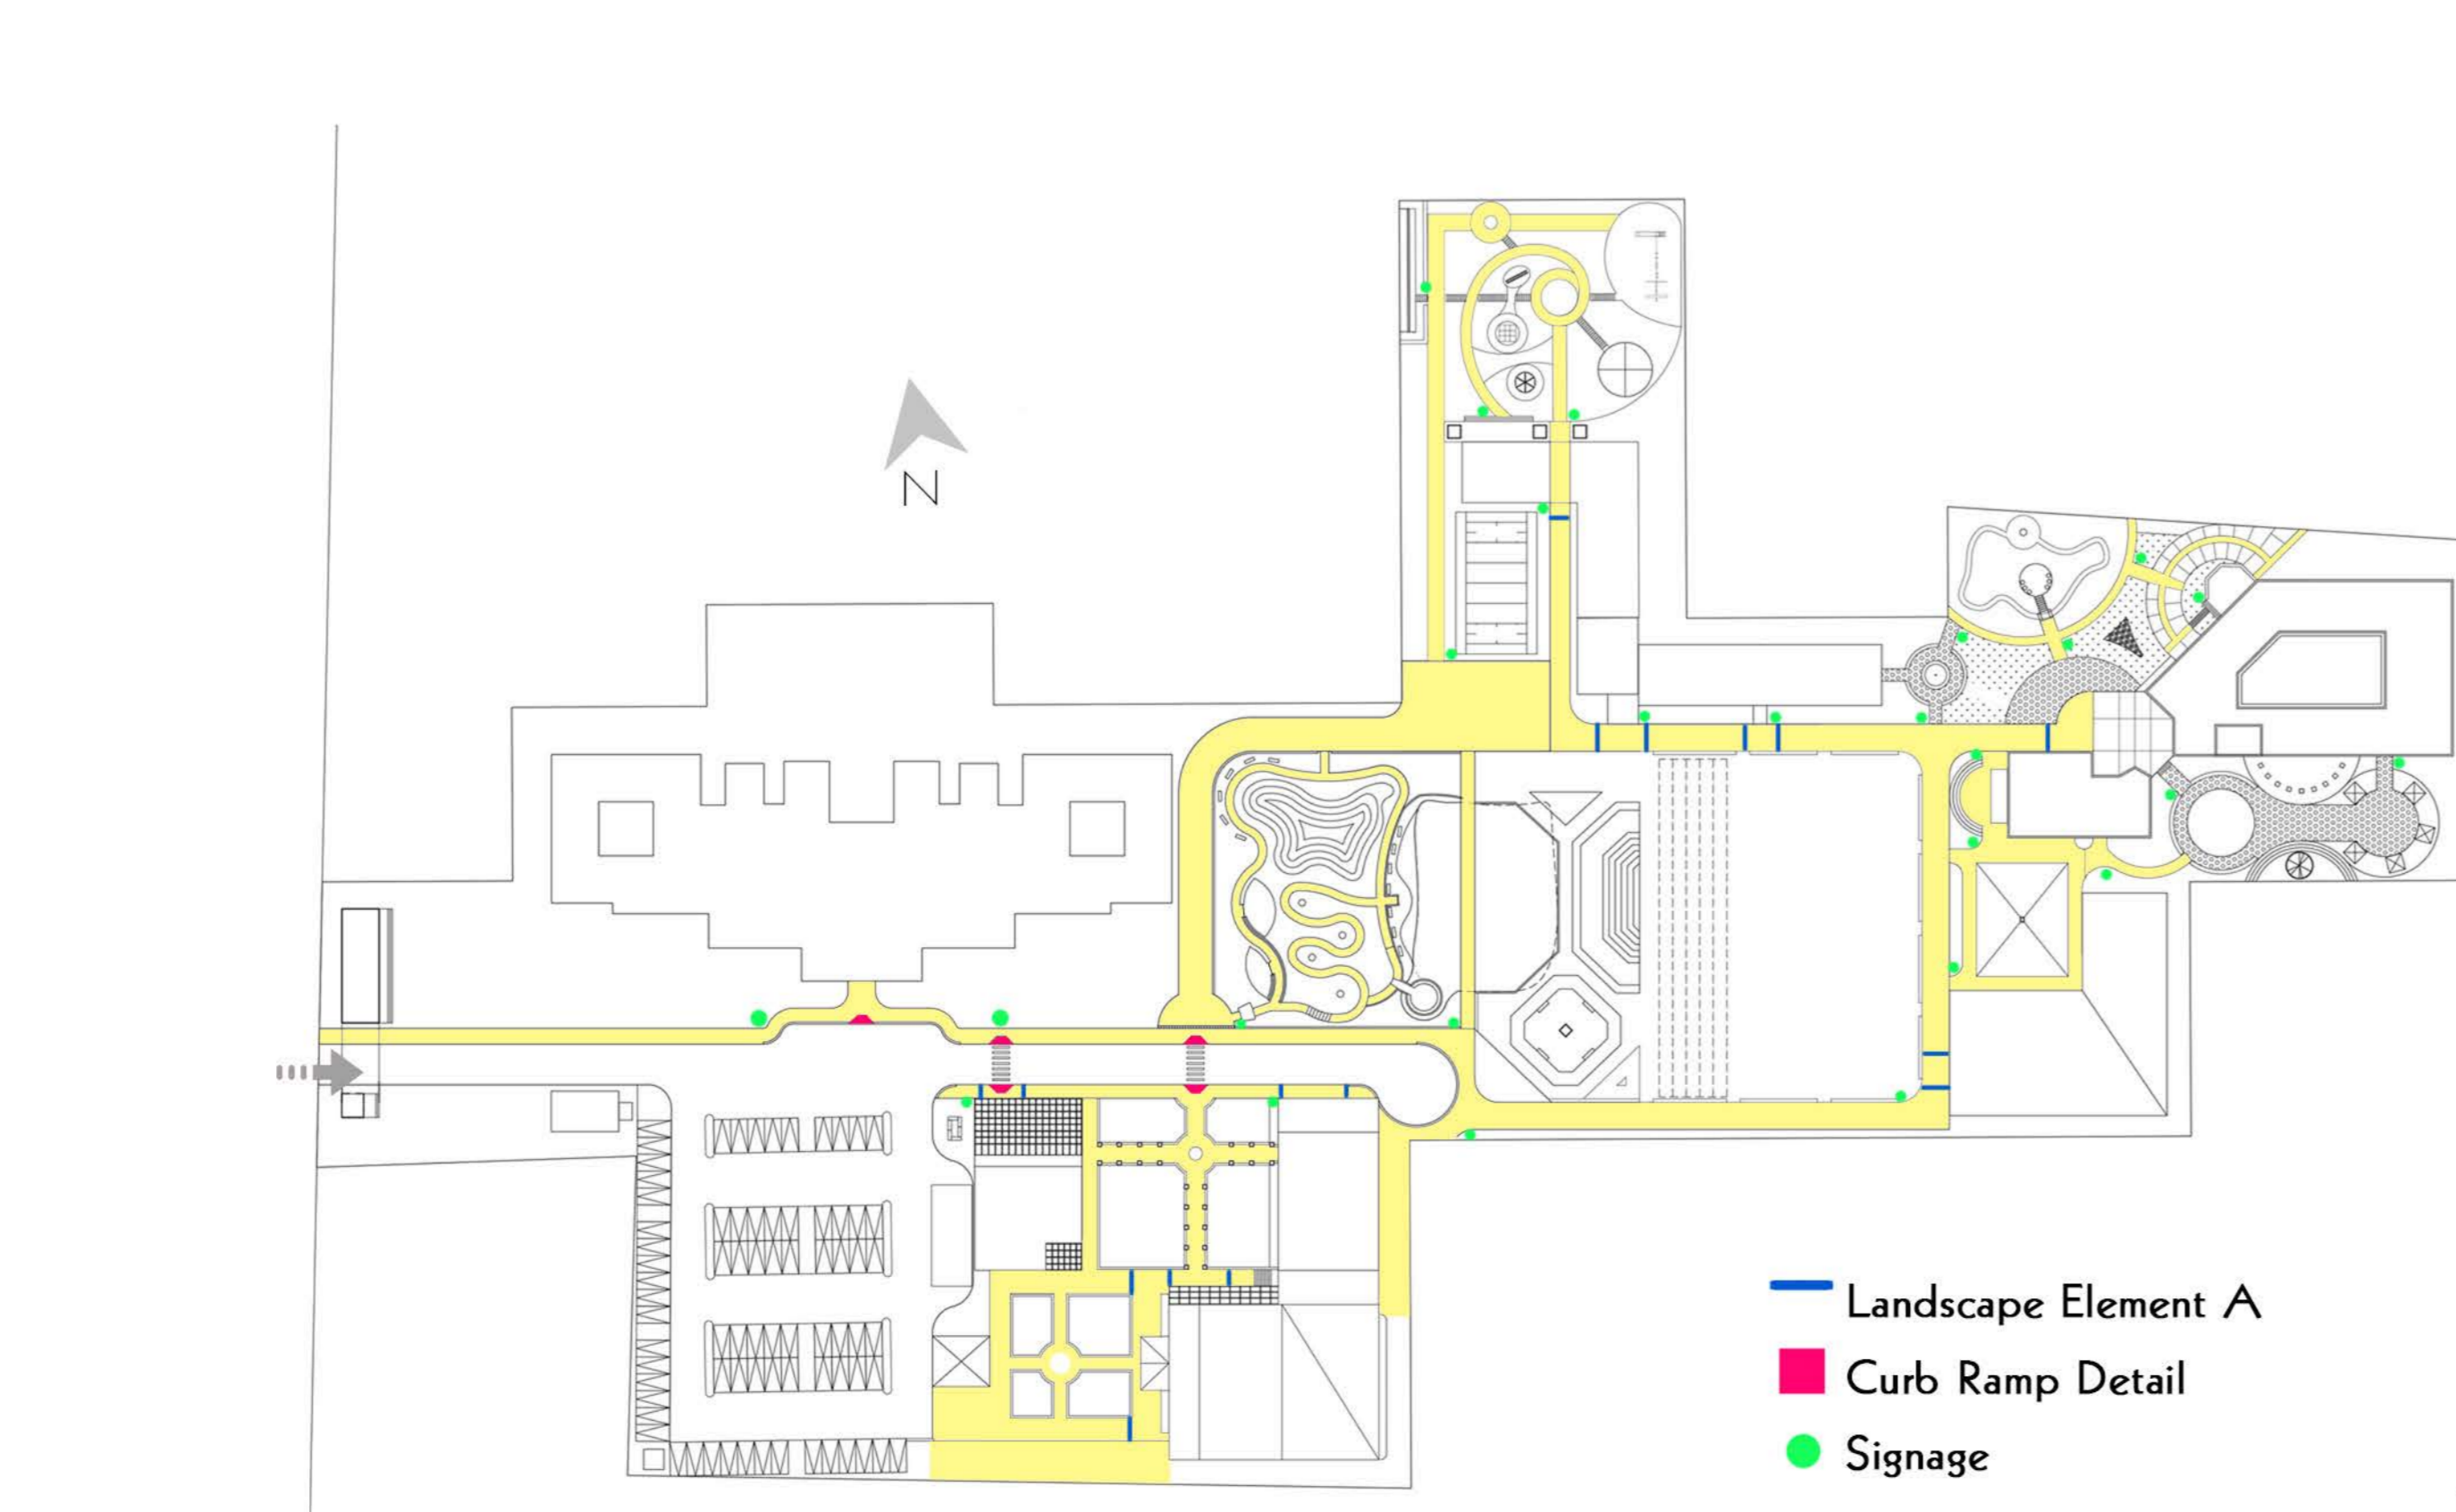


STUDENT CIRCULATION PLAN



Scale 1:1000

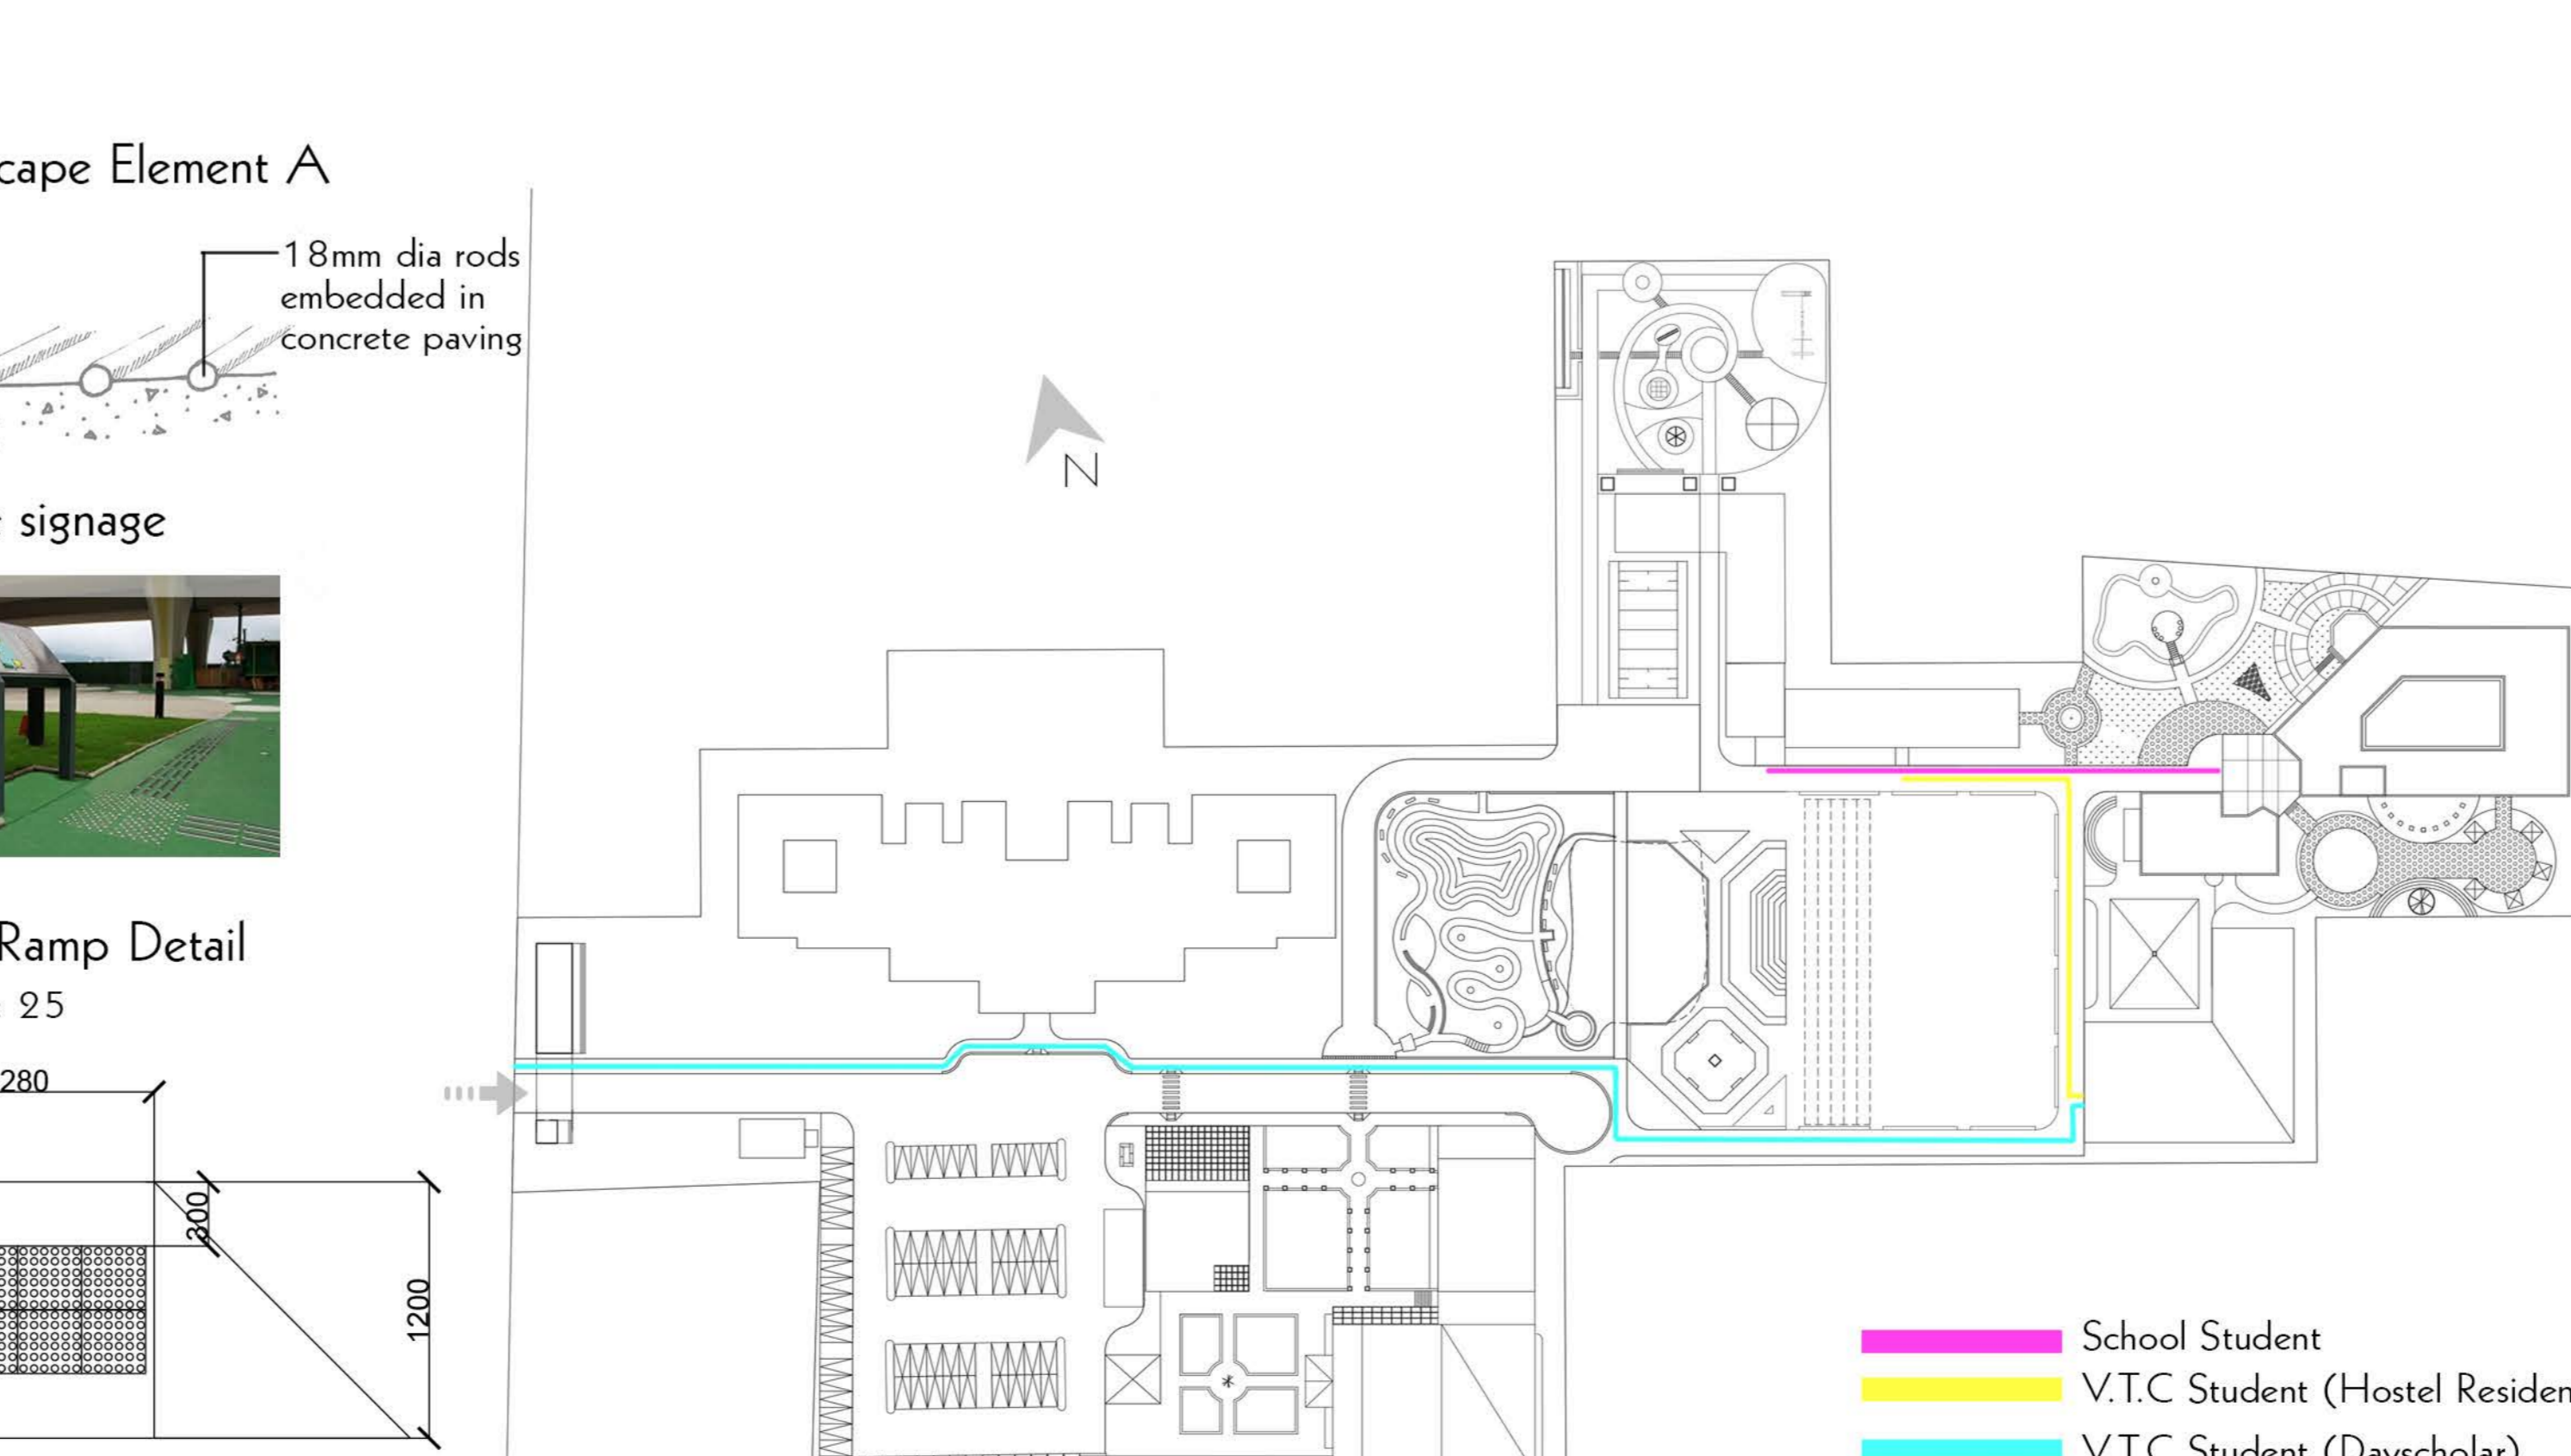

HOSTEL ZONING

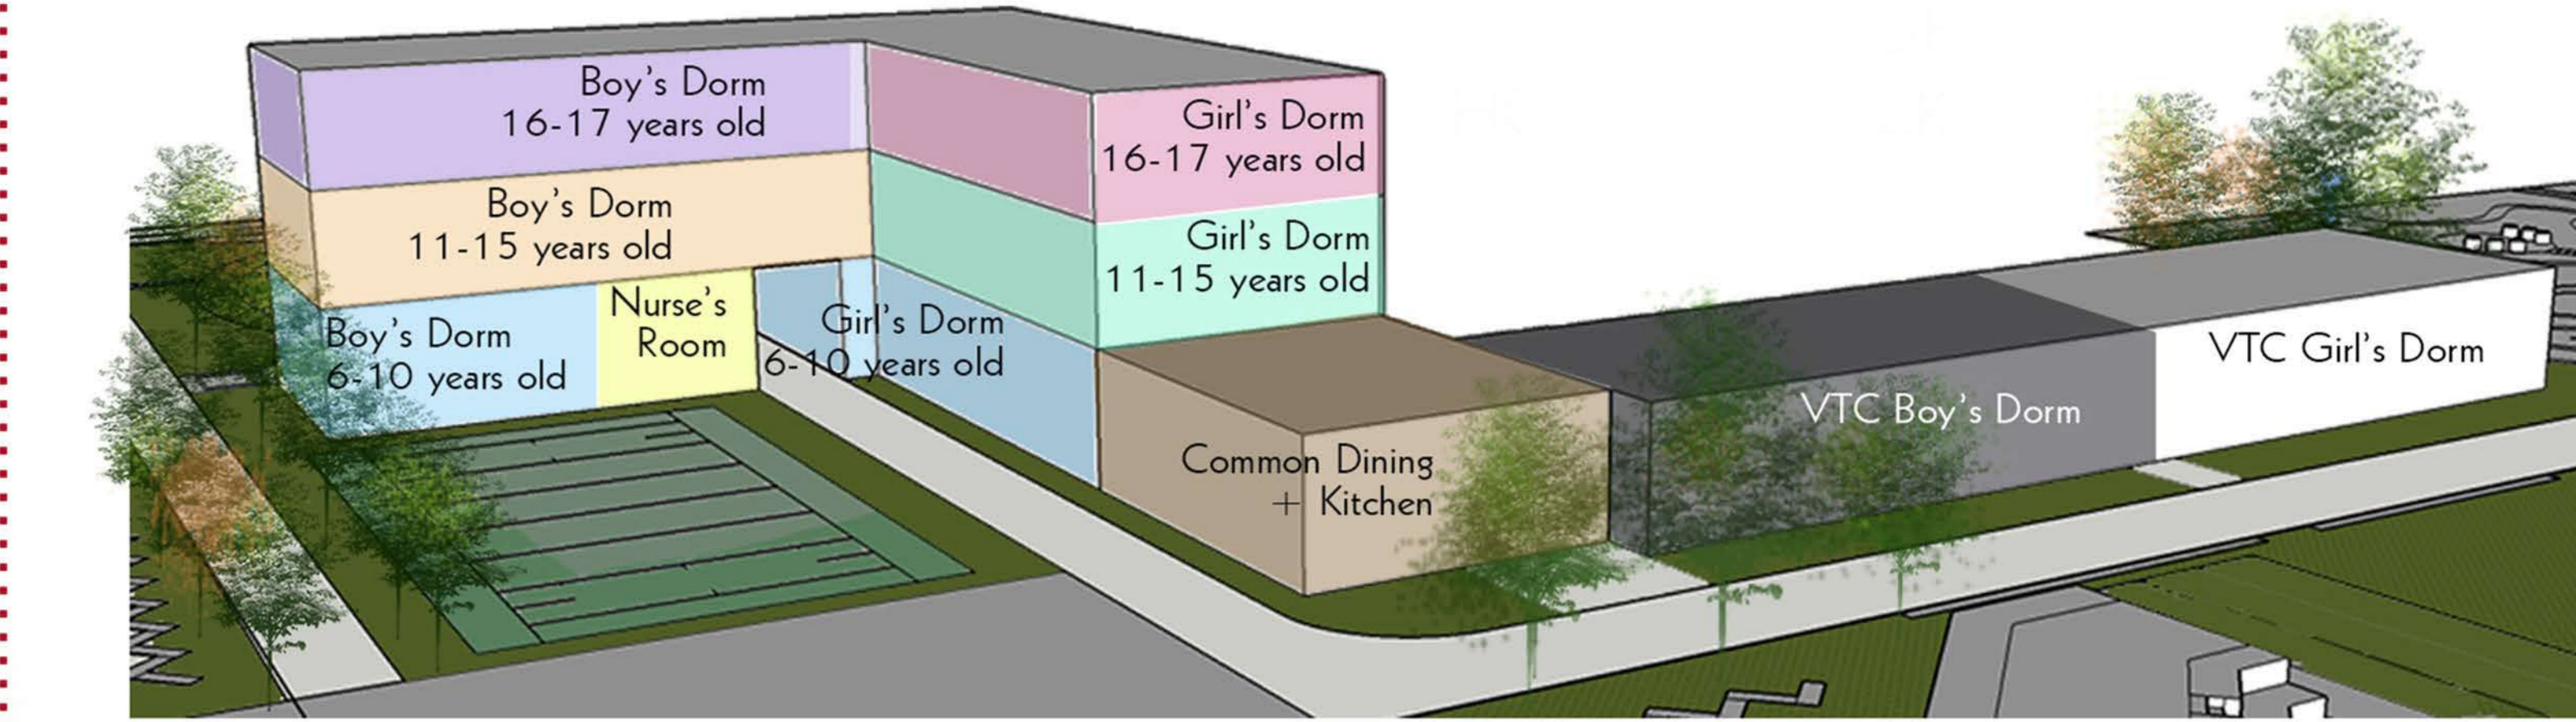

HOSTEL LANDSCAPE

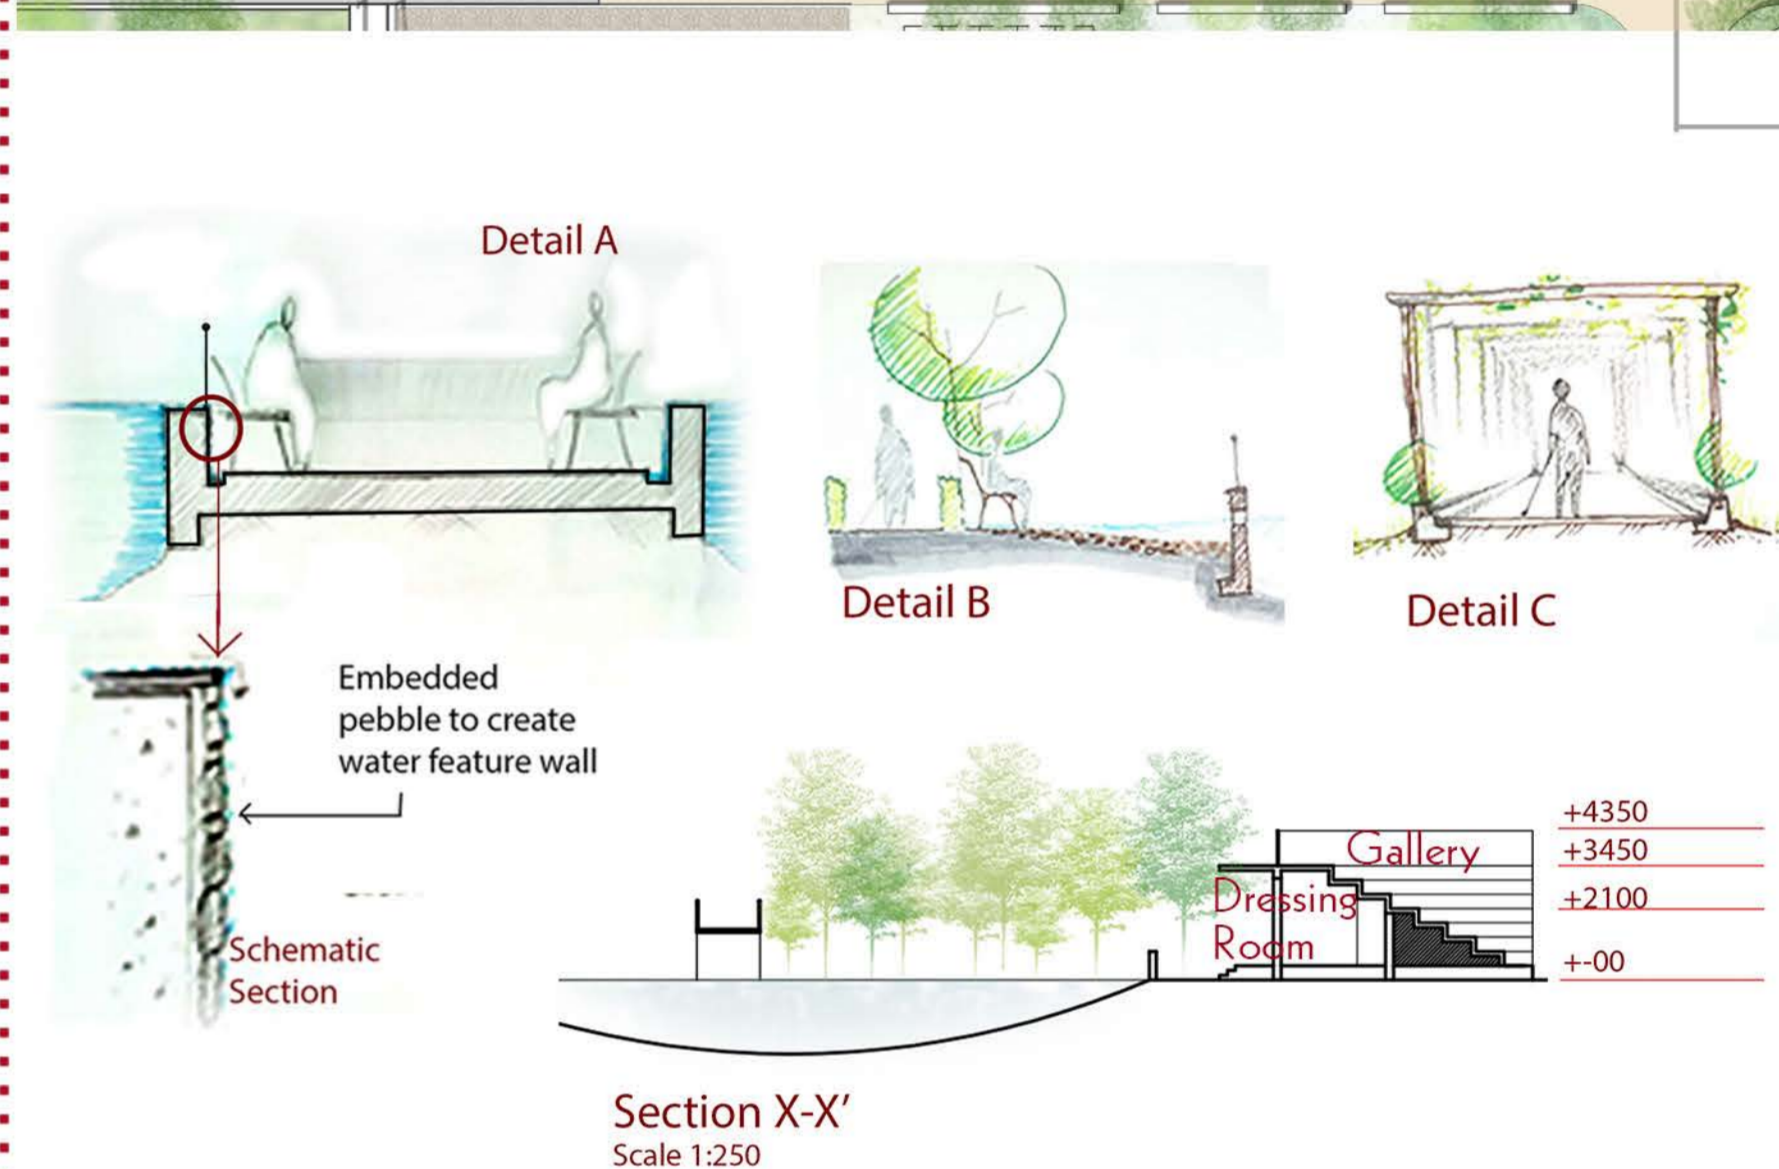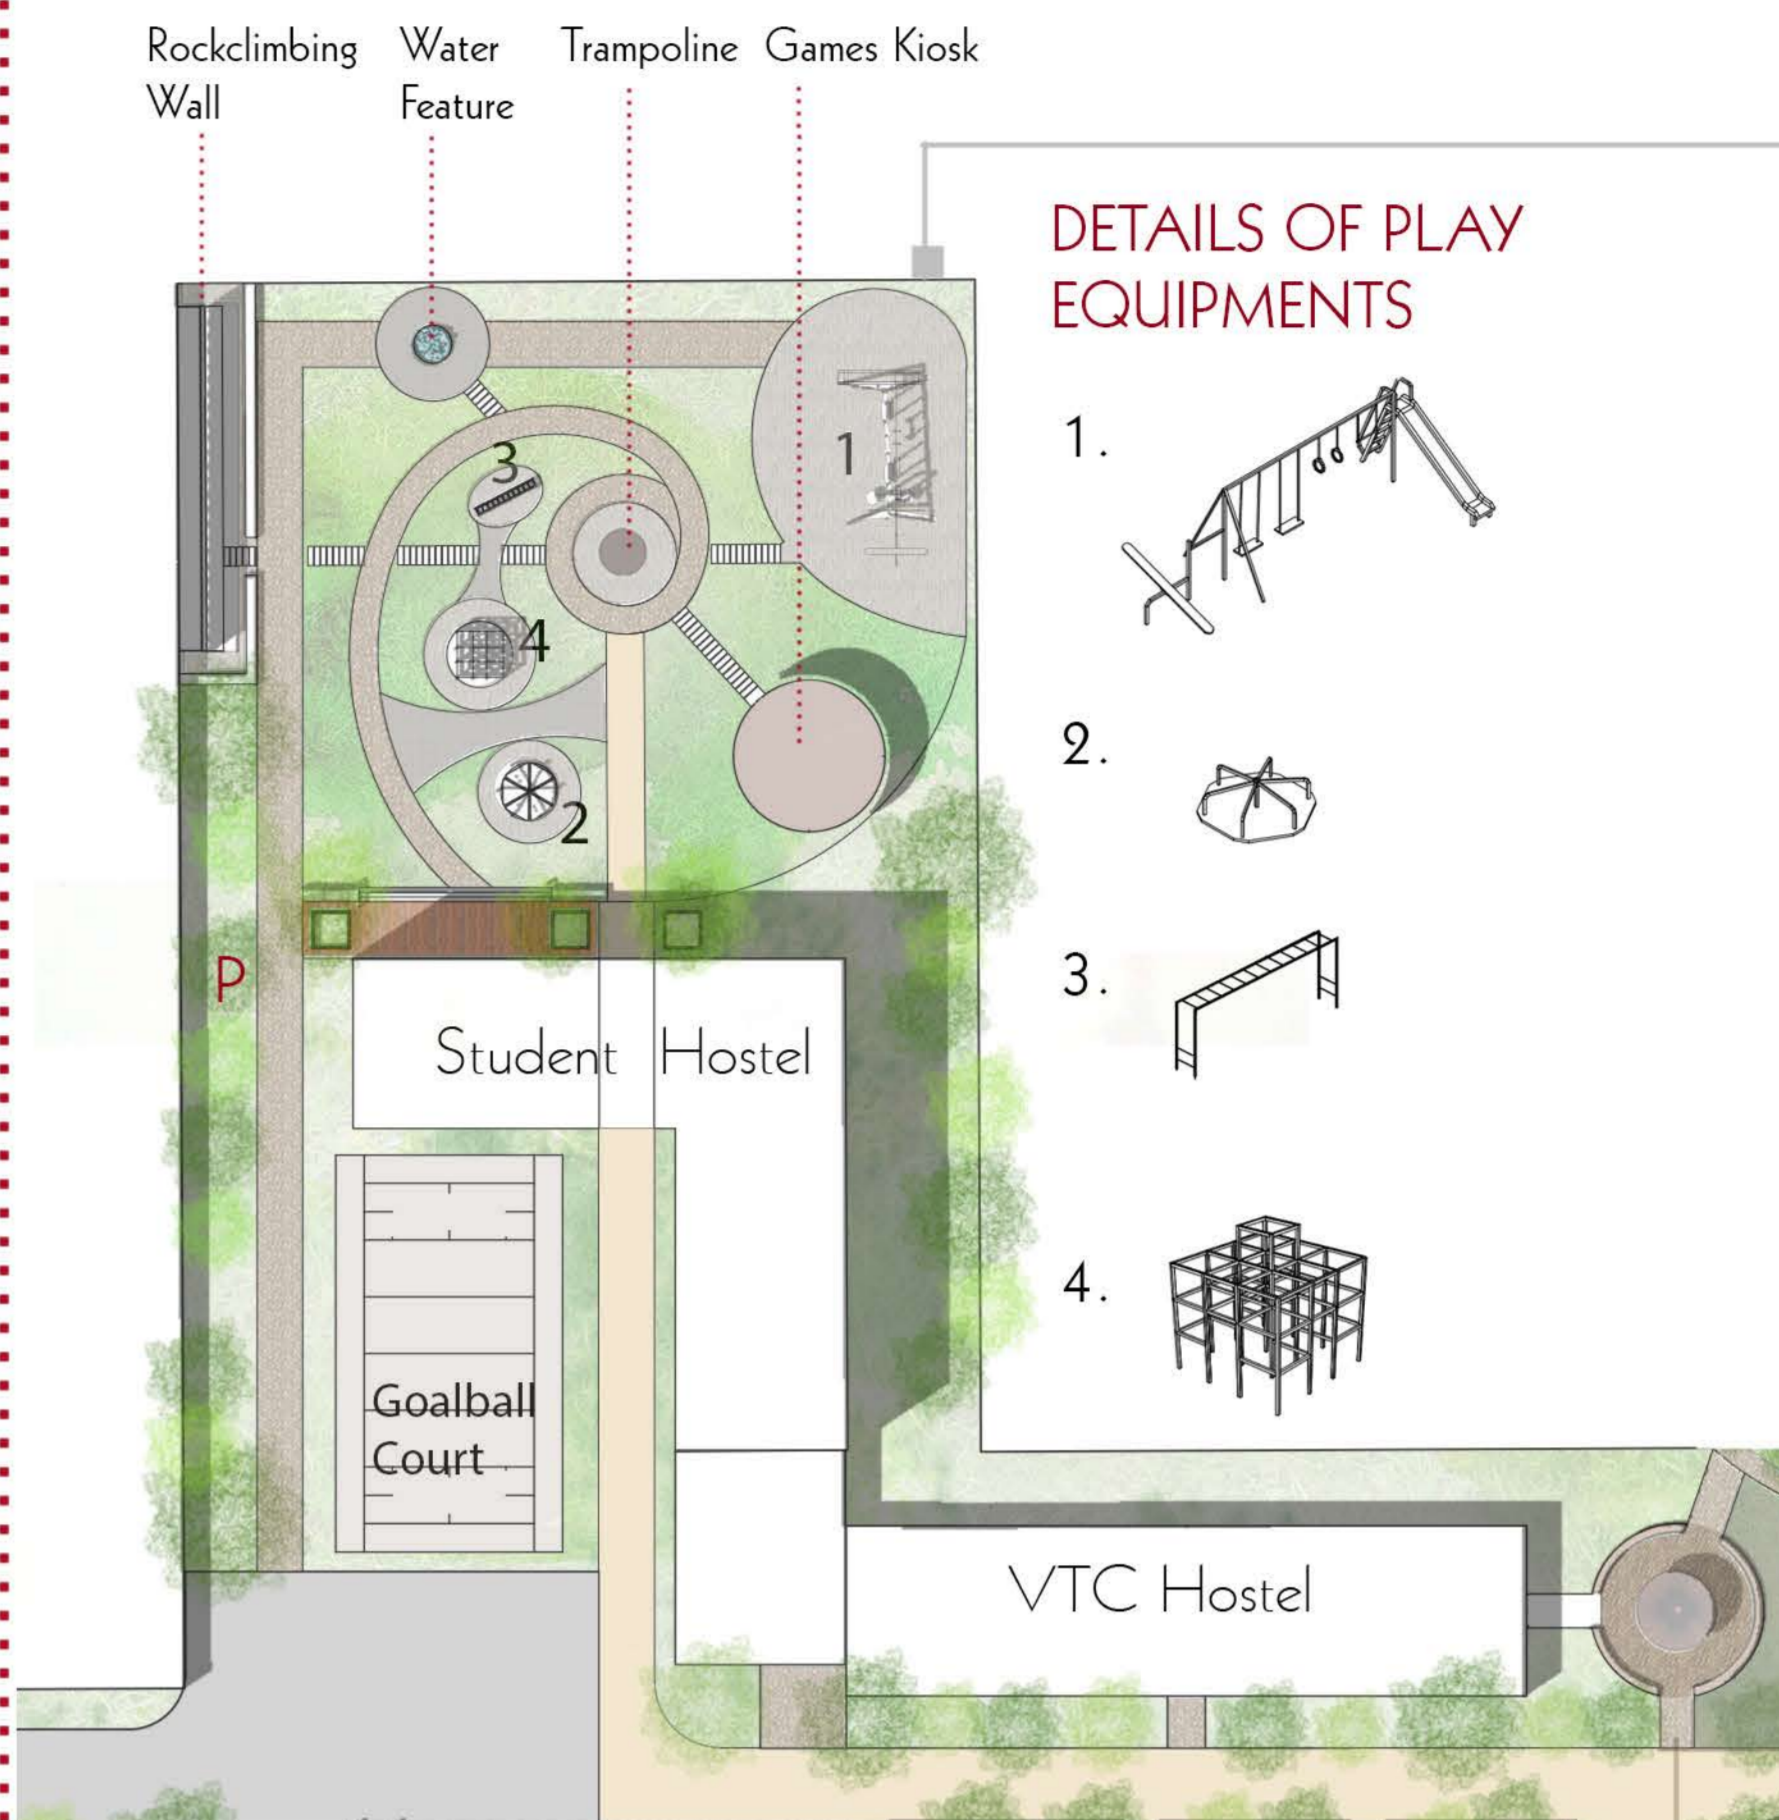

SENSORY PARK



SENSORY MAPPING PLAN

Scale 1:1000

