


# CAFE, M.HALL AND ADMIN

## GROUND FLOOR PLAN

Scale 1:200

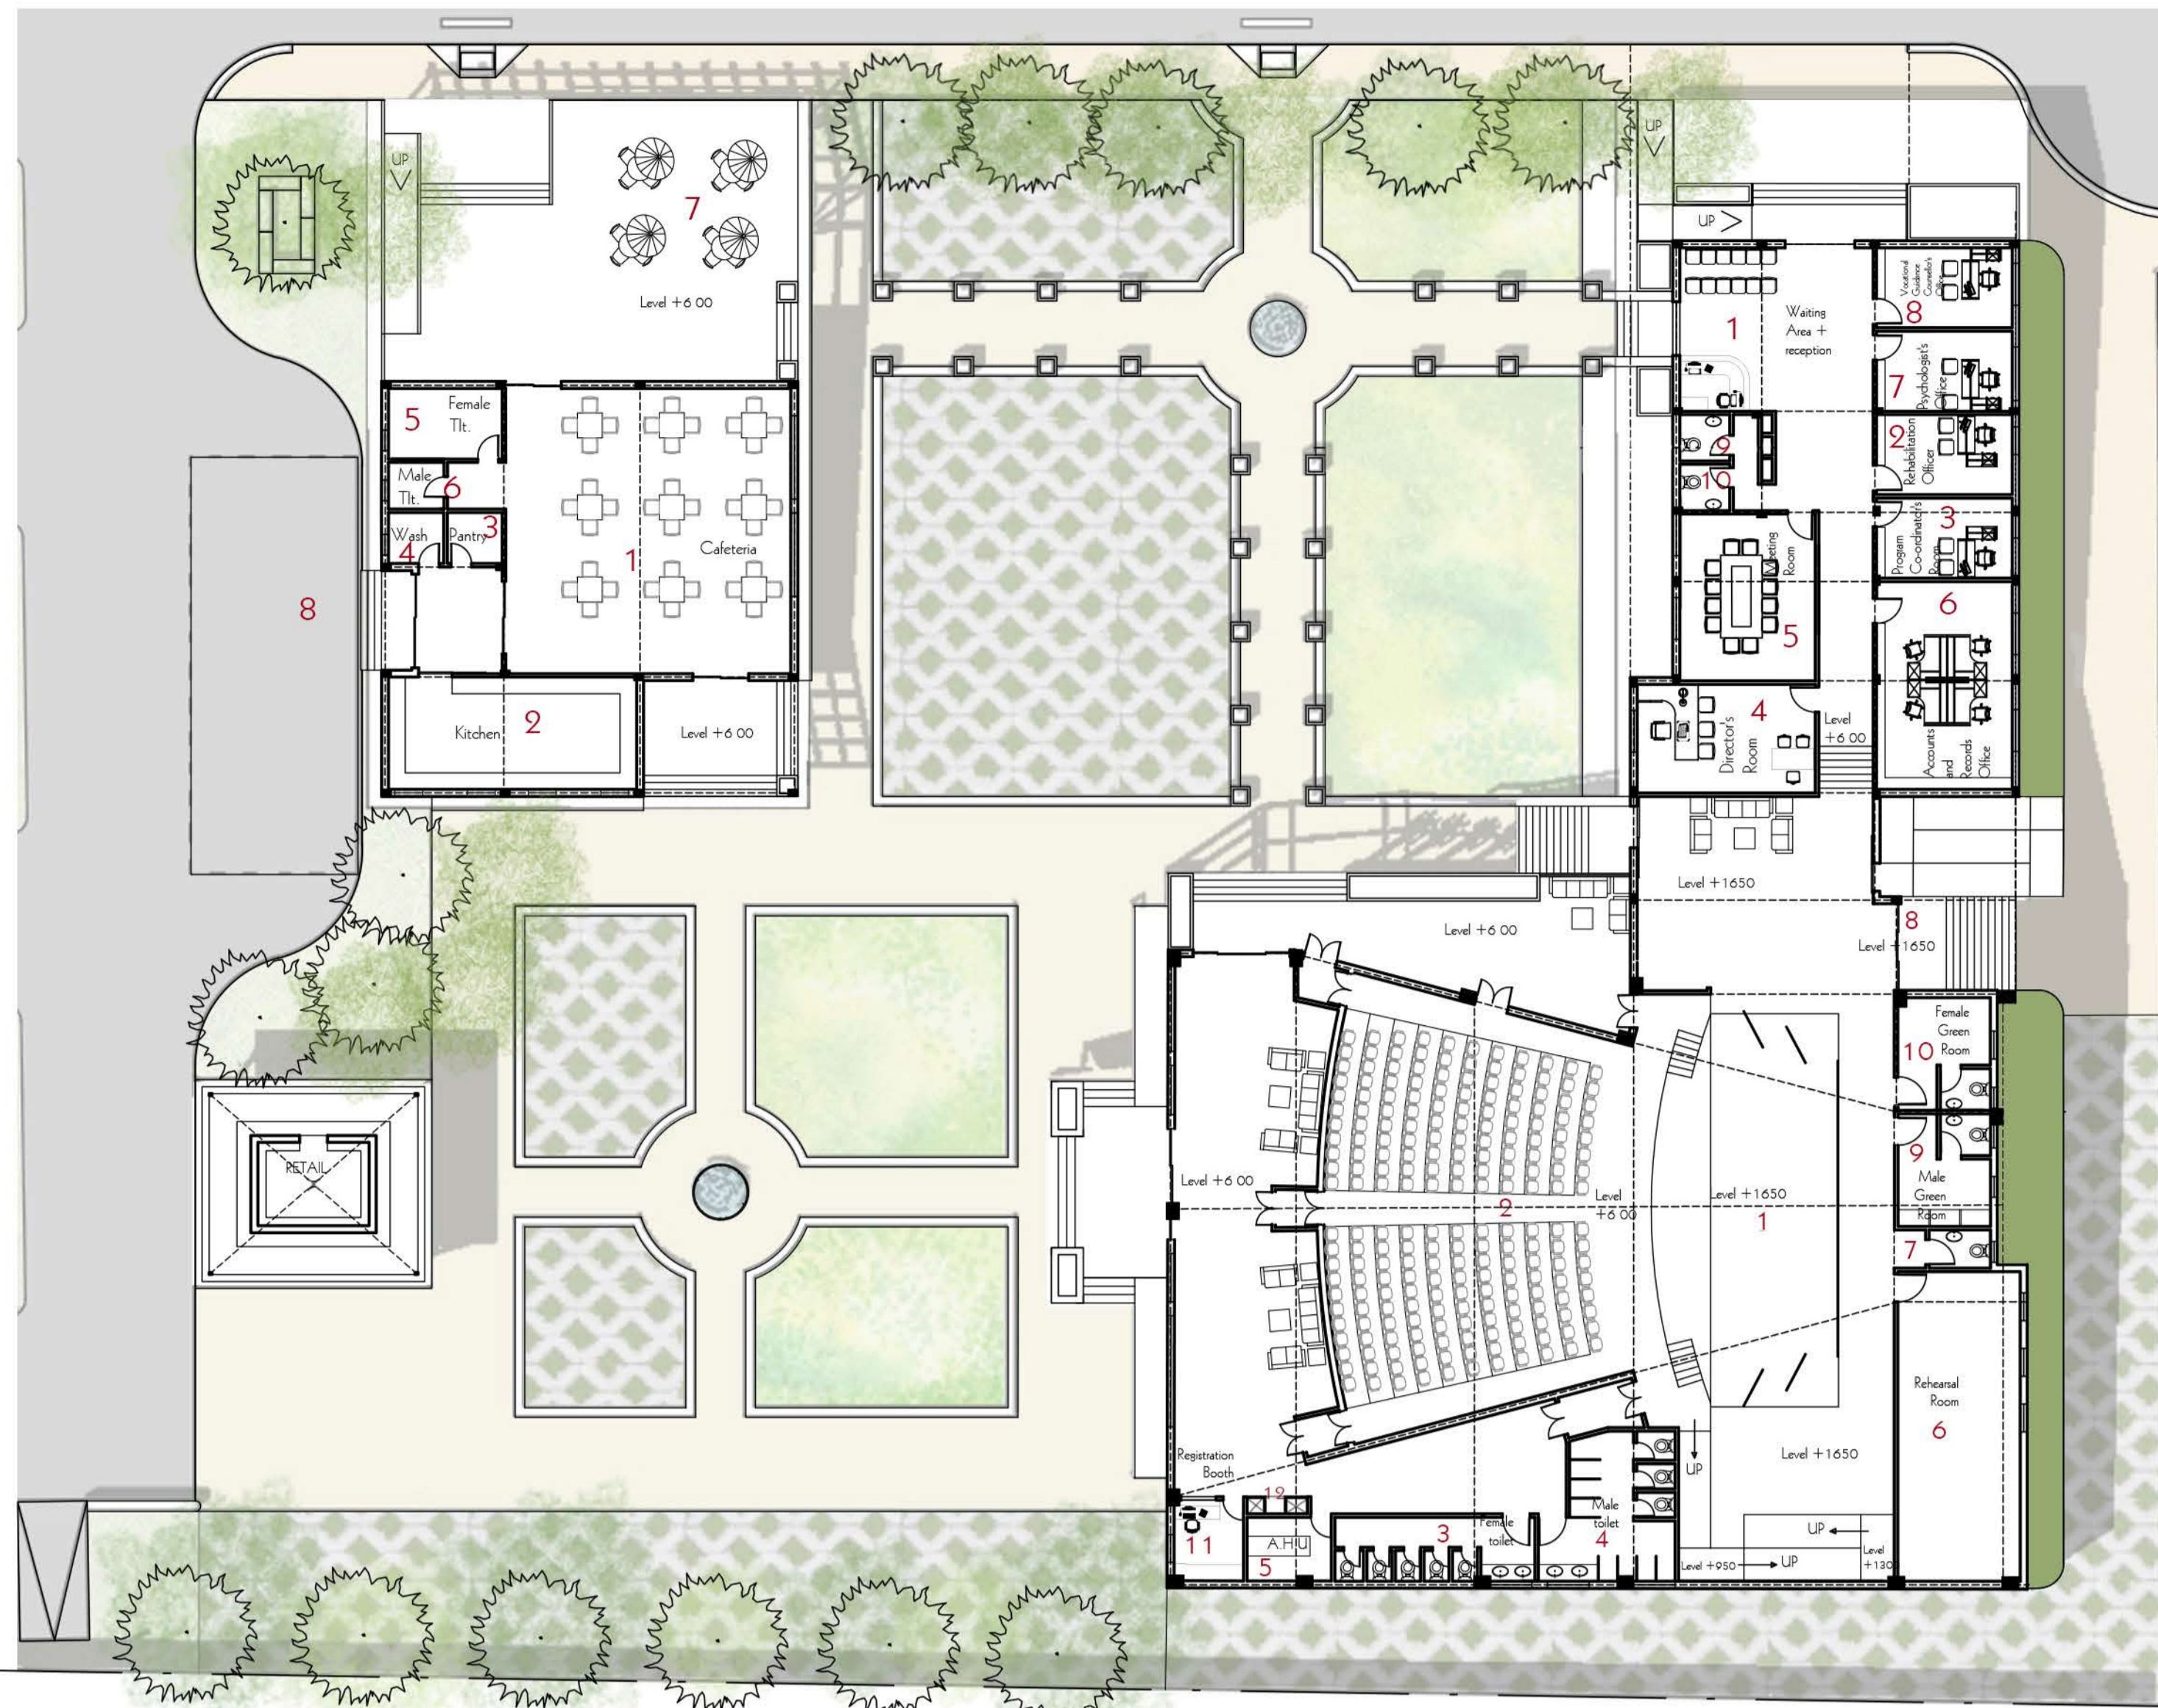

### ADMIN


1. Waiting Area and Reception
2. Rehabilitation Officer
3. Program Co-ordinator's Room
4. Director's Room
5. Meeting Room
6. Accounts and Records Office
7. Psychologist's Office
8. Vocational Guidance Counsellor's Office
9. Male toilet
10. Female toilet

### M.HALL


1. Stage
2. Seating of 200
3. Female Toilet
4. Male Toilet
5. A.H.U
6. Rehearsal Room
7. Backstage Toilet
8. Backstage Entry
9. Male Green Room
10. Female Green Room
11. Registration Booth
12. Drinking Water

### CAFETERIA


1. Seating
2. Kitchen
3. Pantry
4. Wash
5. Female Toilet
6. Male Toilet
7. Sit-Out
8. Service Truck Area

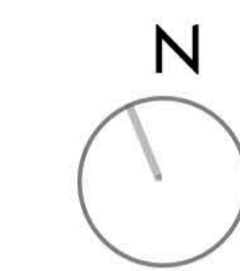


## ELEVATION

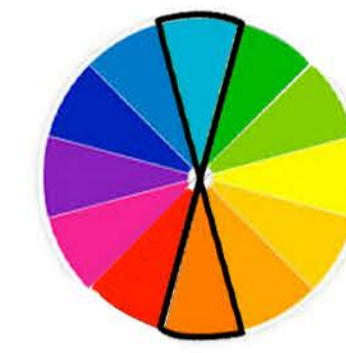

South Elevation

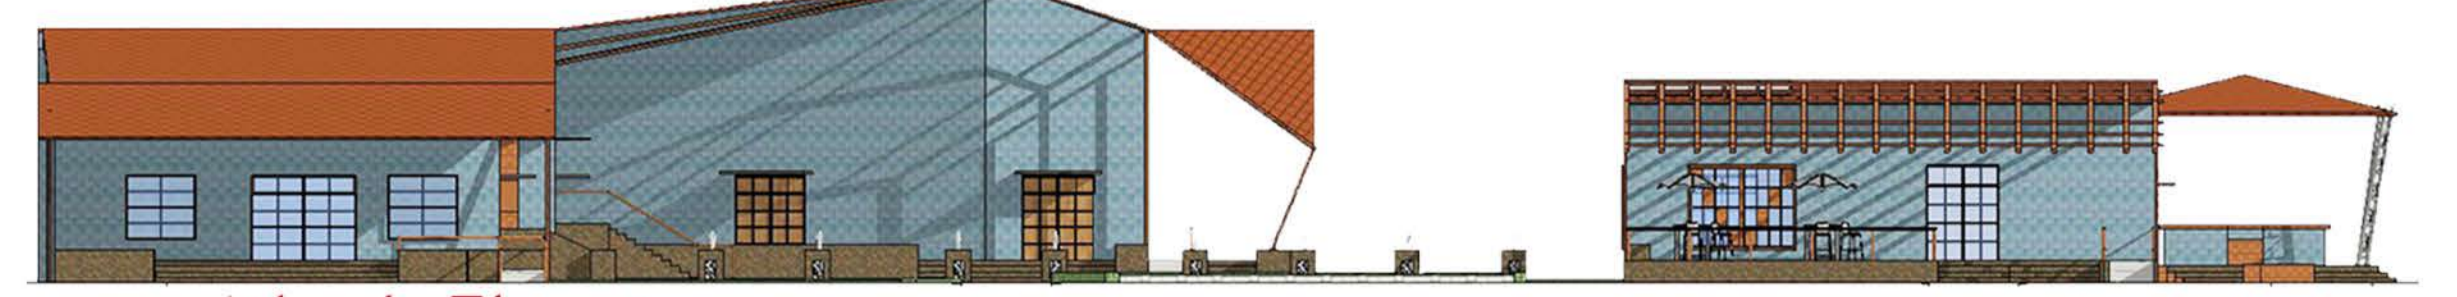

North Elevation

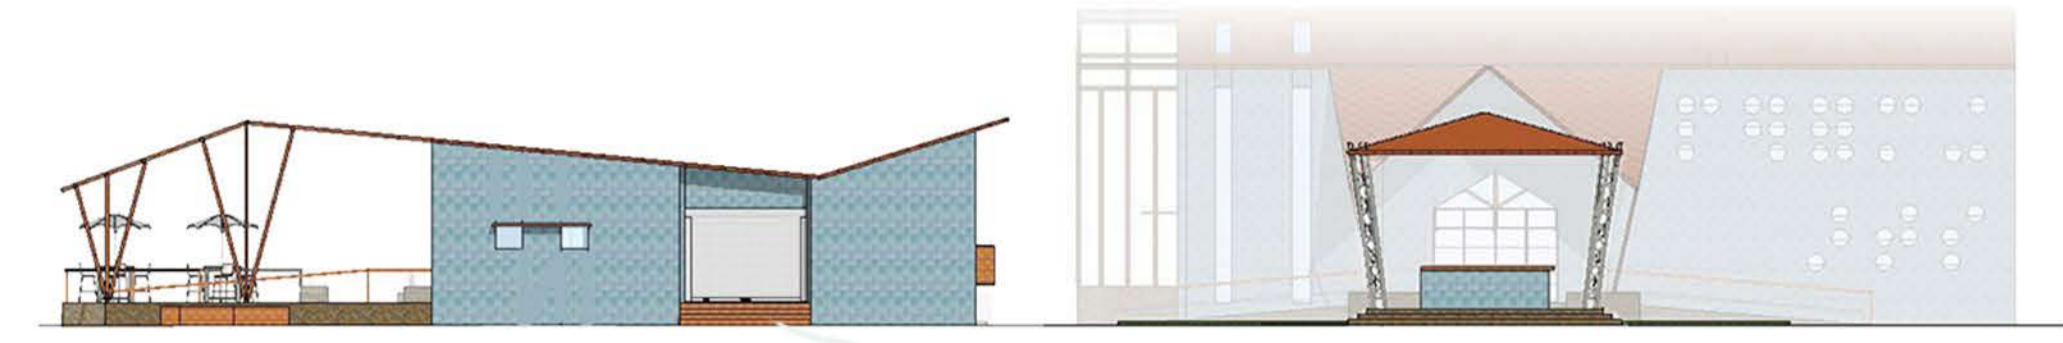


West Elevation




## SECTION A-A'

Scale 1:200

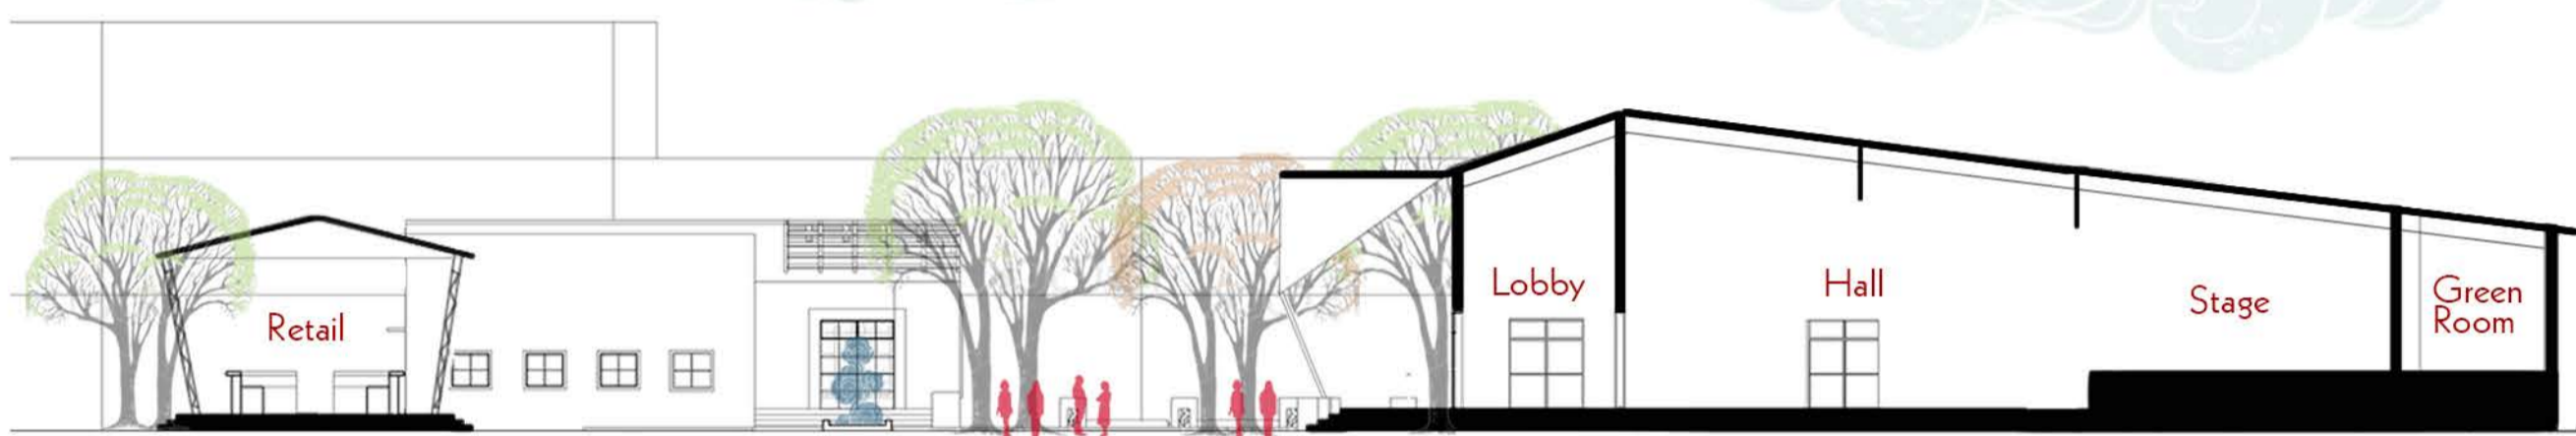

## SECTION B-B'

Scale 1:200

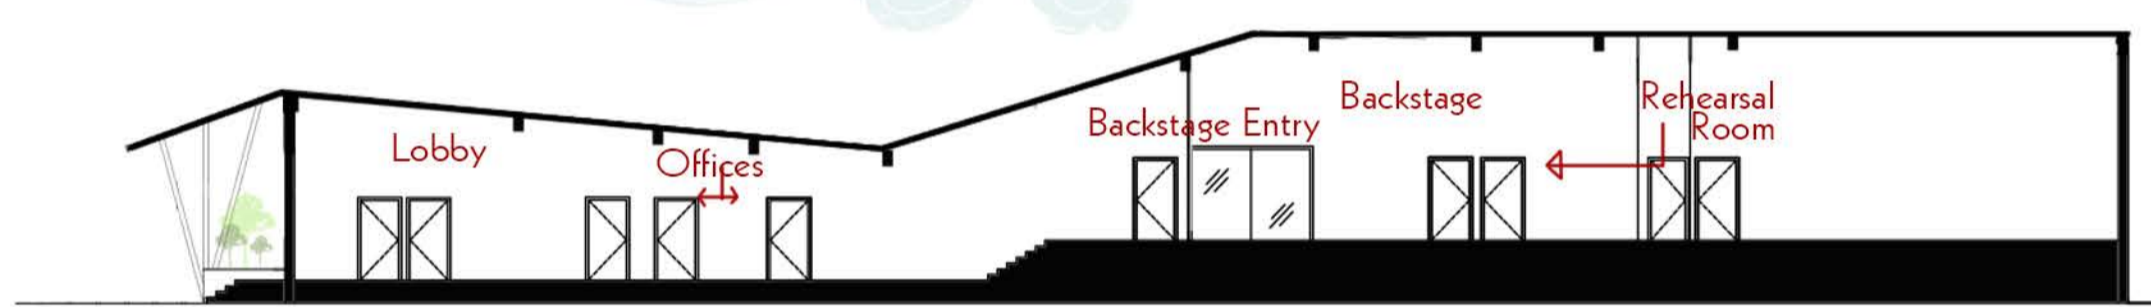


## FLOORING PLAN

Scale 1:200

### Material Legend

- Wooden Decking
- Smooth carpet floor
- Rough carpet floor
- Kota Stone floor
- Anti-slip stone tile
- Marble flooring
- Terrazzo flooring
- Epoxy coloured quartz flooring
- Wood flooring
- Warning Tactile Paving

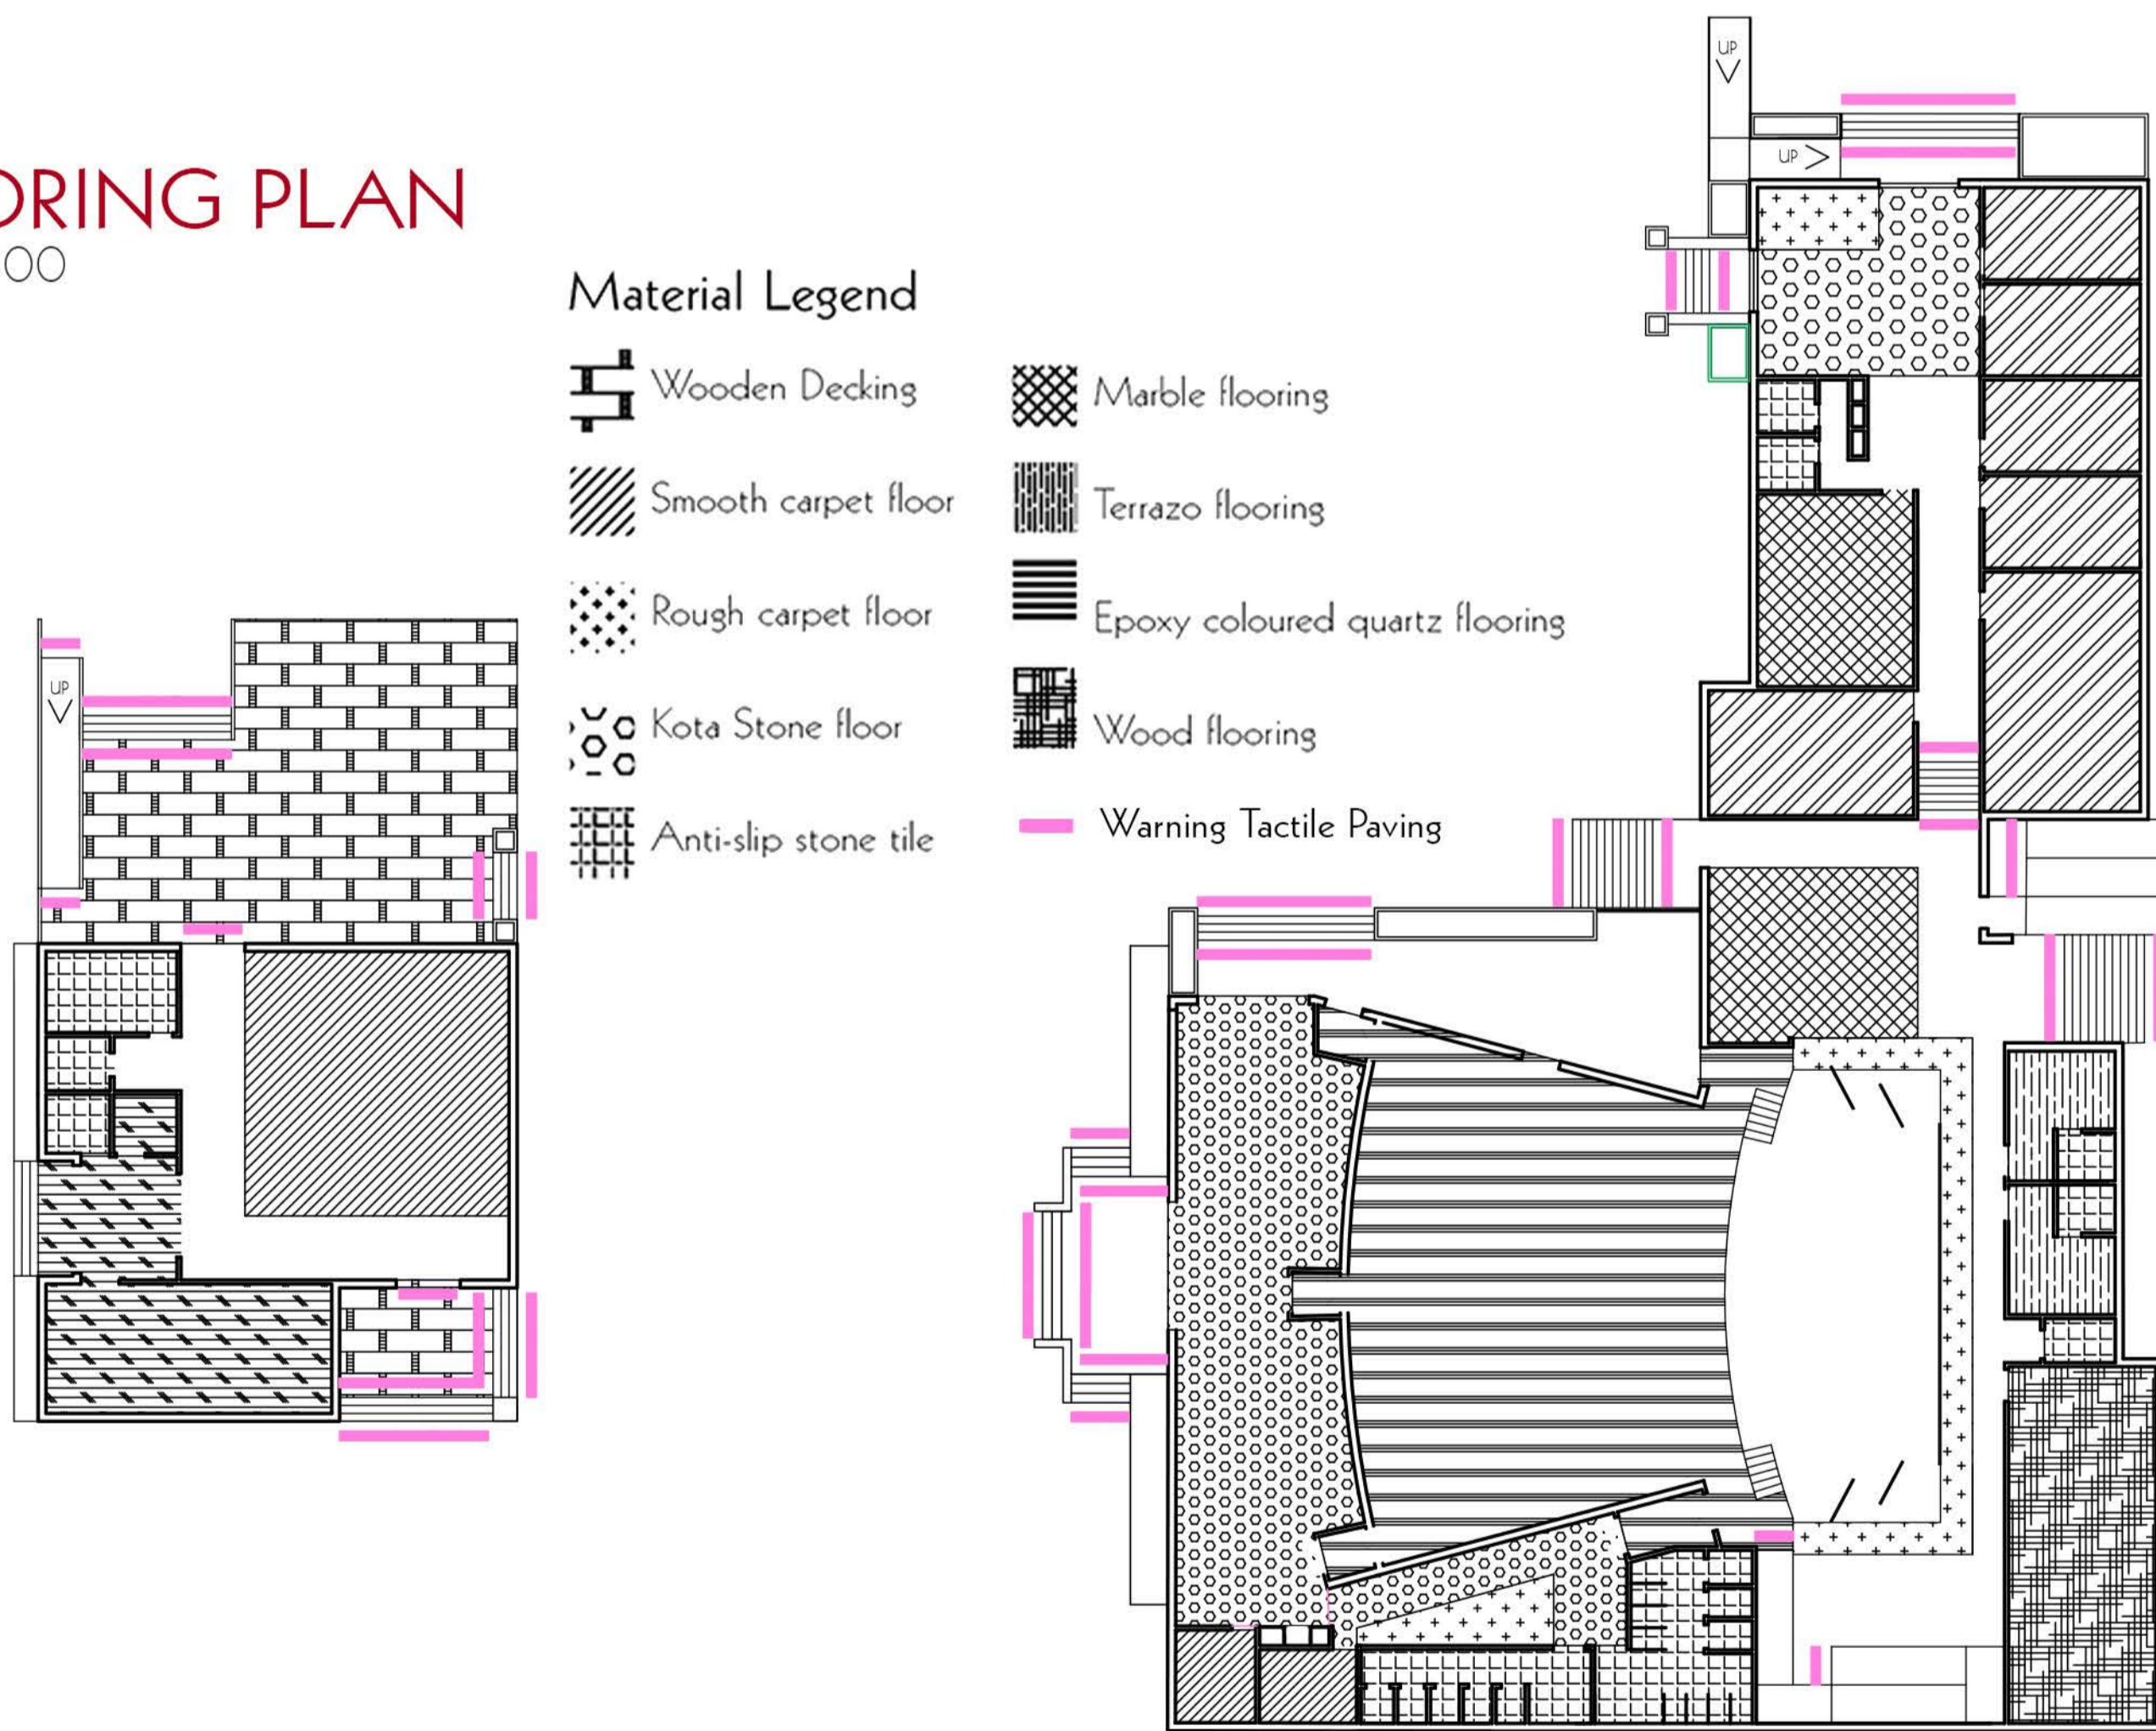

## ILLUMINATION LEVEL PLAN



Scale 1:200

### Sample lighting standards for different rooms or areas:


- Bathroom: 20 fc
- Cafeteria or snack bar: 20 fc
- Kitchen: 50 fc
- Classroom: 45-55 fc
- Library or study area: 45-55 fc
- Computer room: 40-70 fc
- Clerical or secretarial areas: 60-70 fc
- Shops or special labs: 50-100 fc

### Window Door Schedule


SL.	TYPE	WIDTH	HEIGHT	LINTEL	SPECIFICATION	TREATMENT
1	D1	1800	2100	2100	AL SLIDING DOOR FULLY GLAZED	FROSTED GLASS
2	D2	1000	2100	2100	SAL WOOD FRAME TIMBER SLIDING DOOR	
3	D3	1000	2100	2100	SAL WOOD FRAME TIMBER SINGLE LEAFED DOOR	
4	D4	750	2100	2100	PVC SINGLE LEAF DOOR - 100% PVC	
5	D5	1000	2100	2100	SAL WOOD FRAME BATWING DOOR	
6	D6	1800	2100	2100	SAL WOOD FRAME SLIDING GLAZED DOOR	FROSTED GLASS
7	D7	1800	2100	2100	SAL WOOD FRAME DOUBLE LEAF DOOR	
8	W1	2000	1200	2100	TIMBER FRAME GLAZED WINDOW	LIGHT DIFFUSING BLINDS
9	W2	2000	300	2400	TIMBER FRAME GLAZED FROSTED WINDOW	LIGHT DIFFUSING BLINDS
10	W3	750	1500	2100	AL FRAME TRANSLUCENT GLASS WINDOW	
11	W4	1500	1200	2100	AL FRAME TRANSLUCENT GLASS WINDOW	

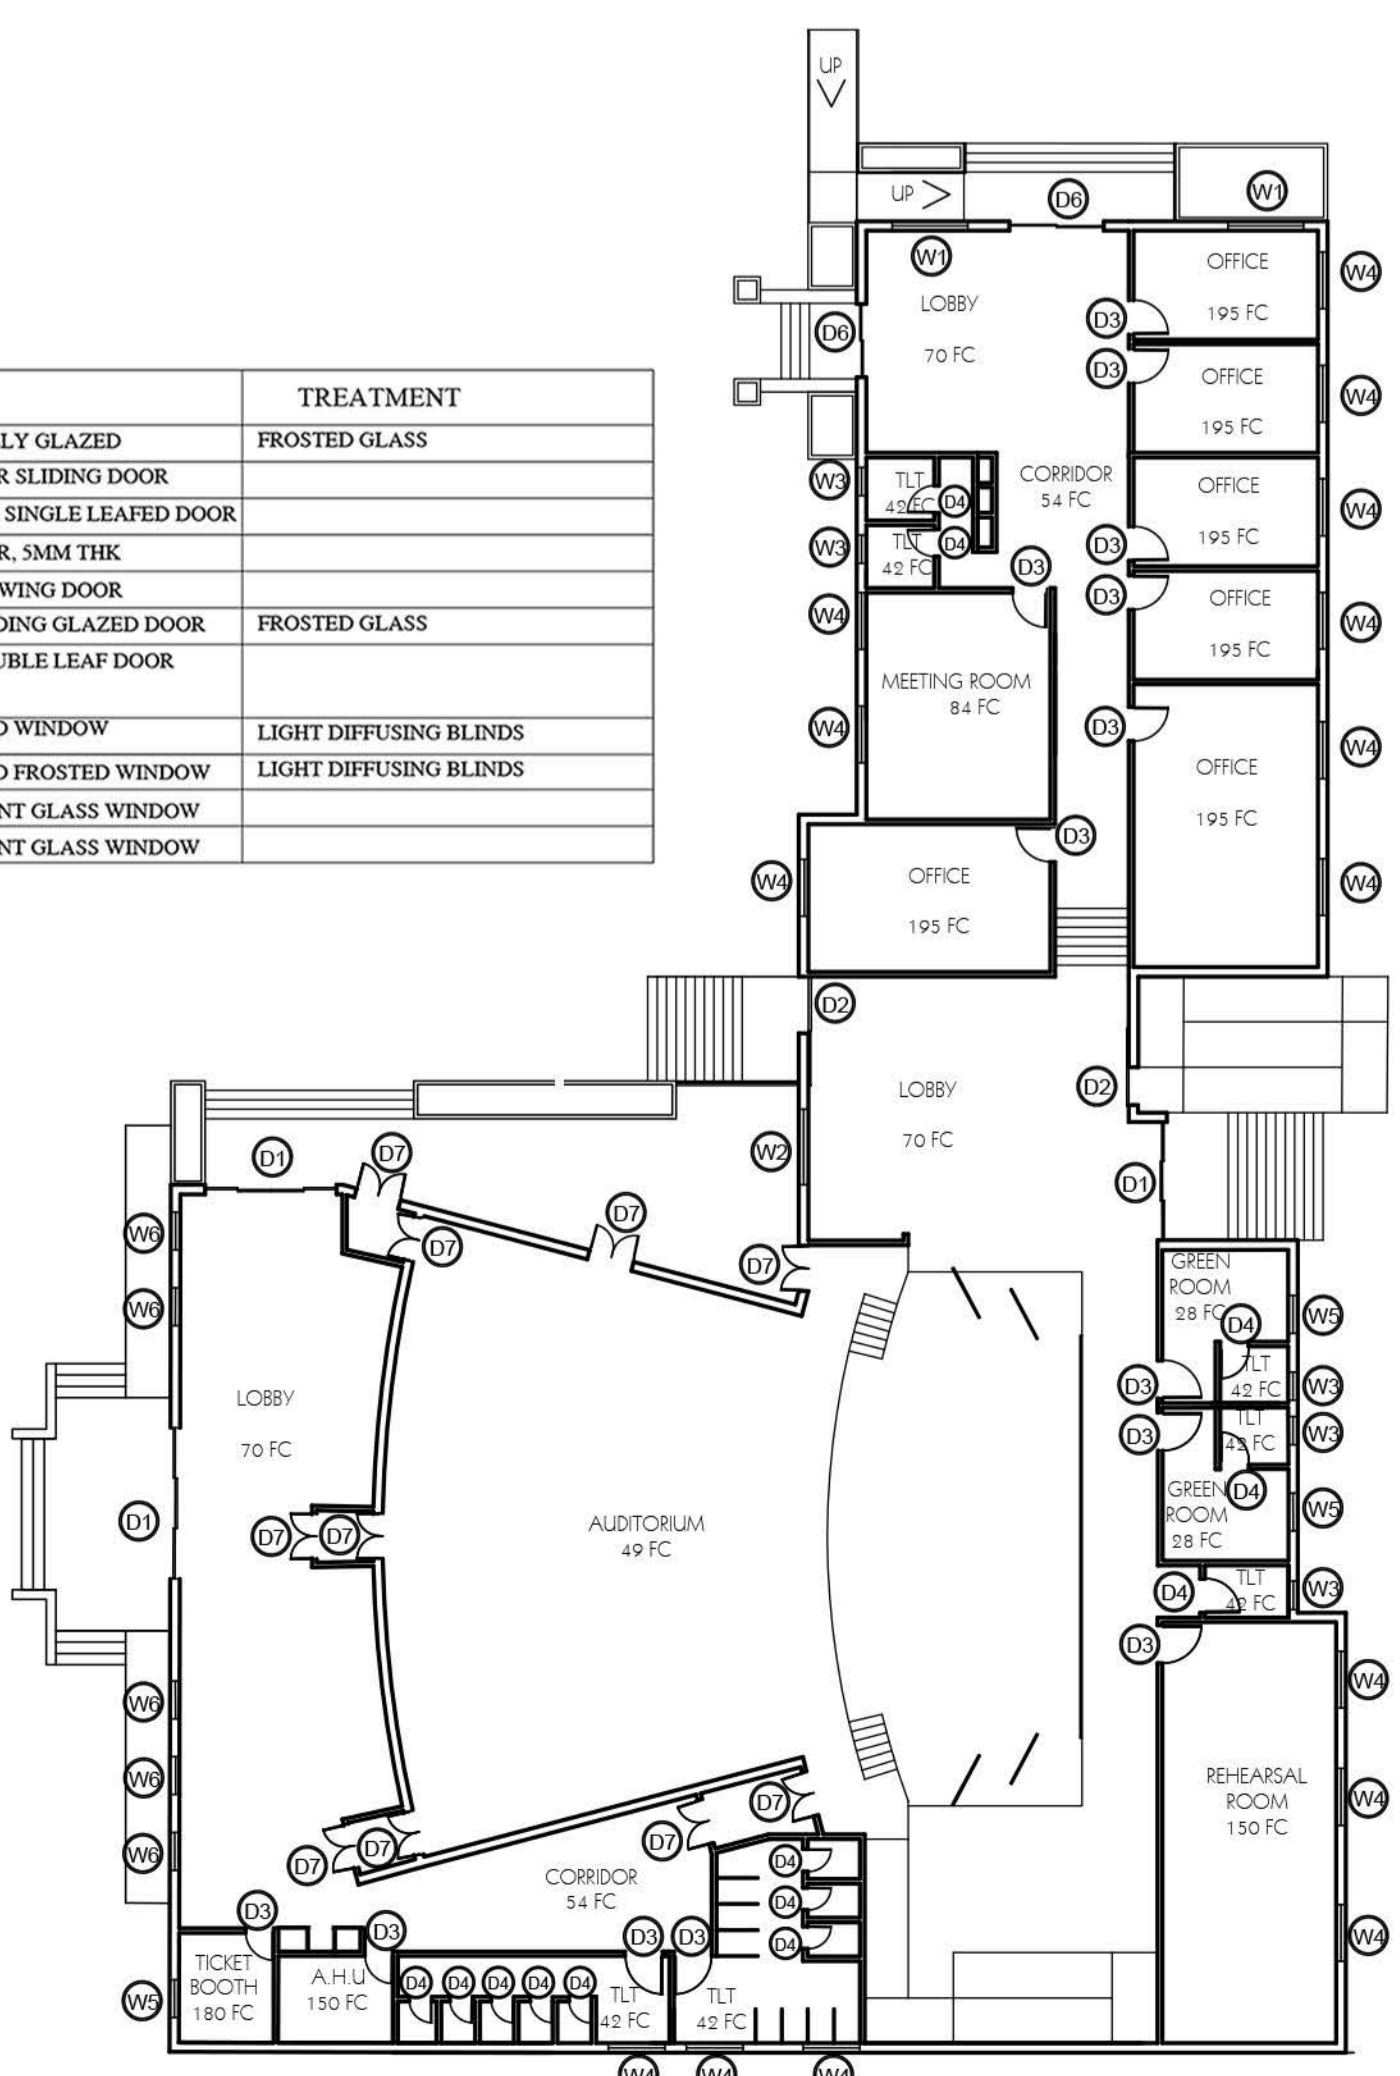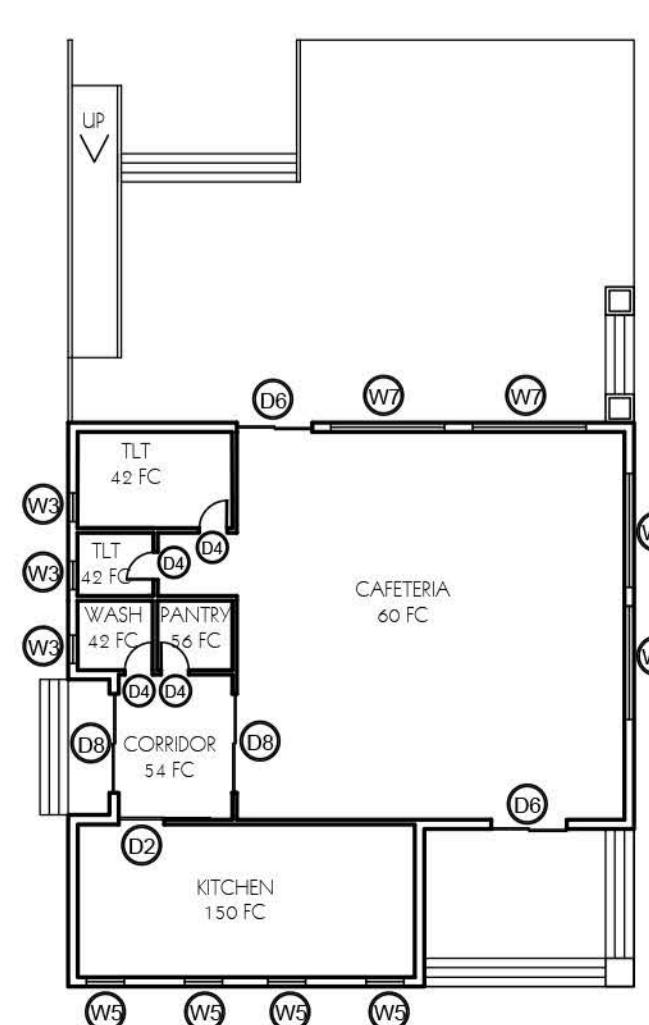


## SENSORY DETAILS

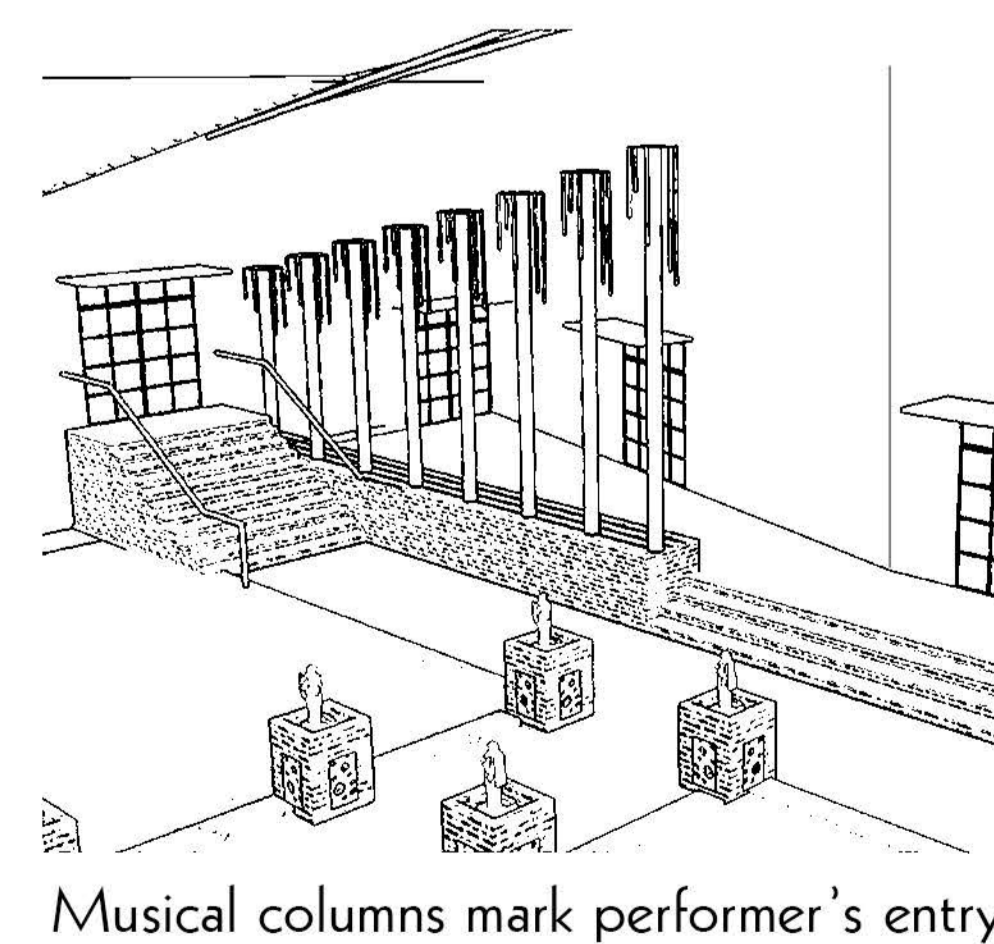


Musical columns mark performer's entry

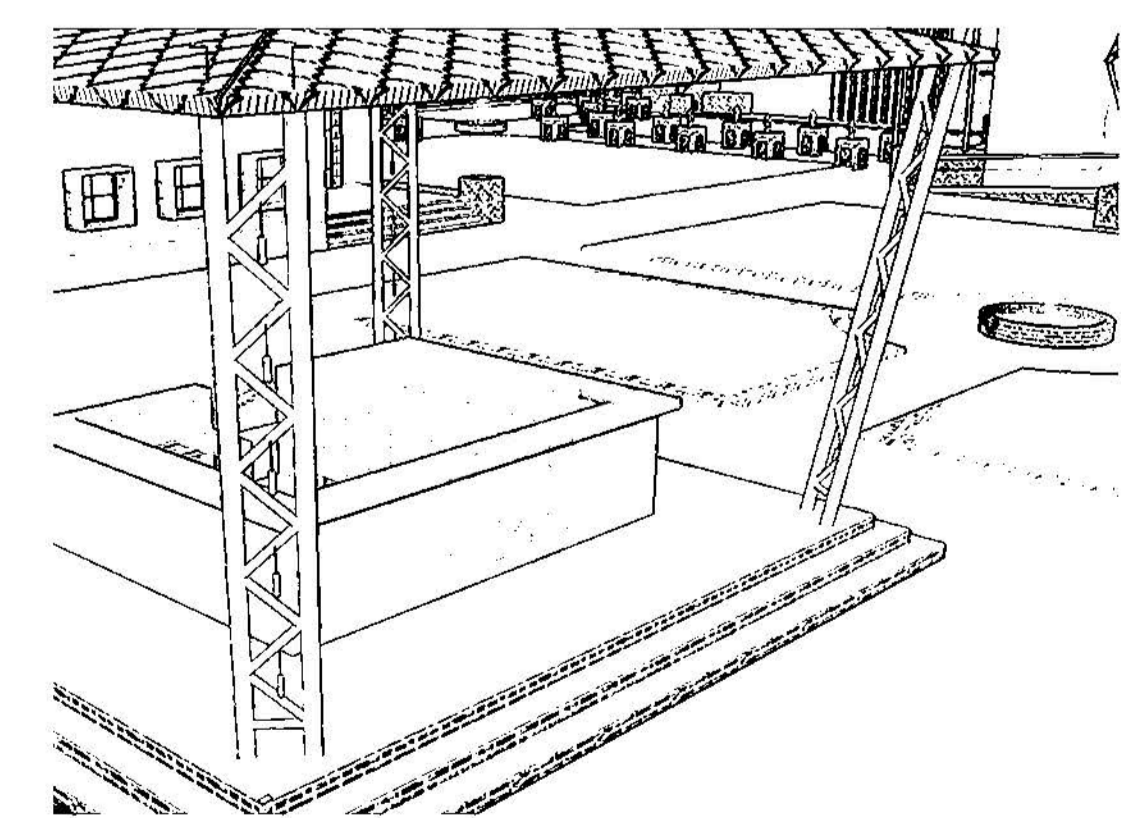

Steel struts for kiosk have windchimes

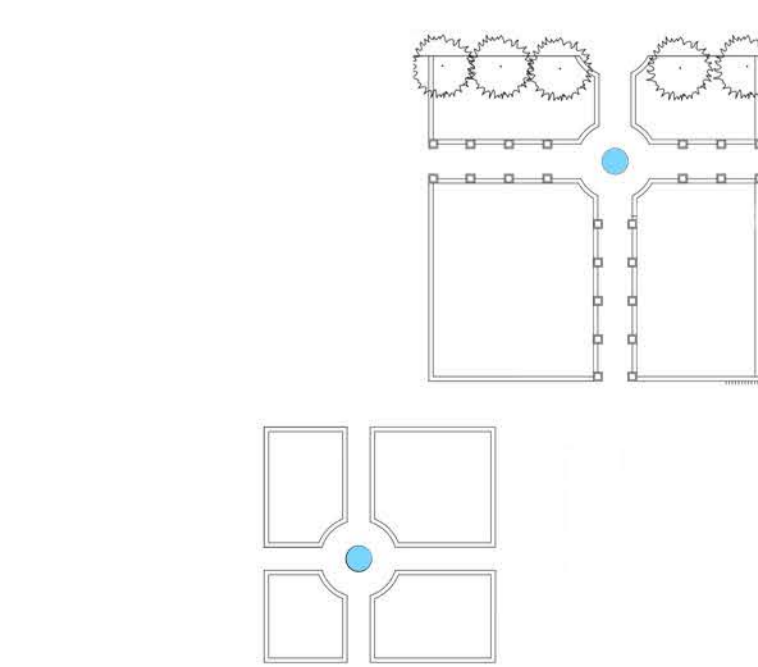

Sound of fountains at diagonal ends of plaza

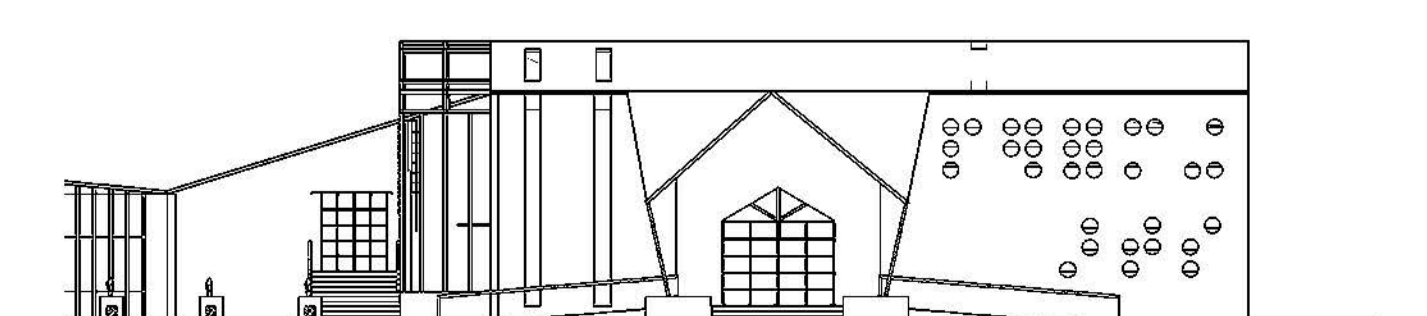

Gradually transitioning volume and light levels