


VOCATIONAL TRAINING CENTRE

FRONT VIEW




CIRCULATION AND FLEXIBILITY OF SPACES



Scale 1:100

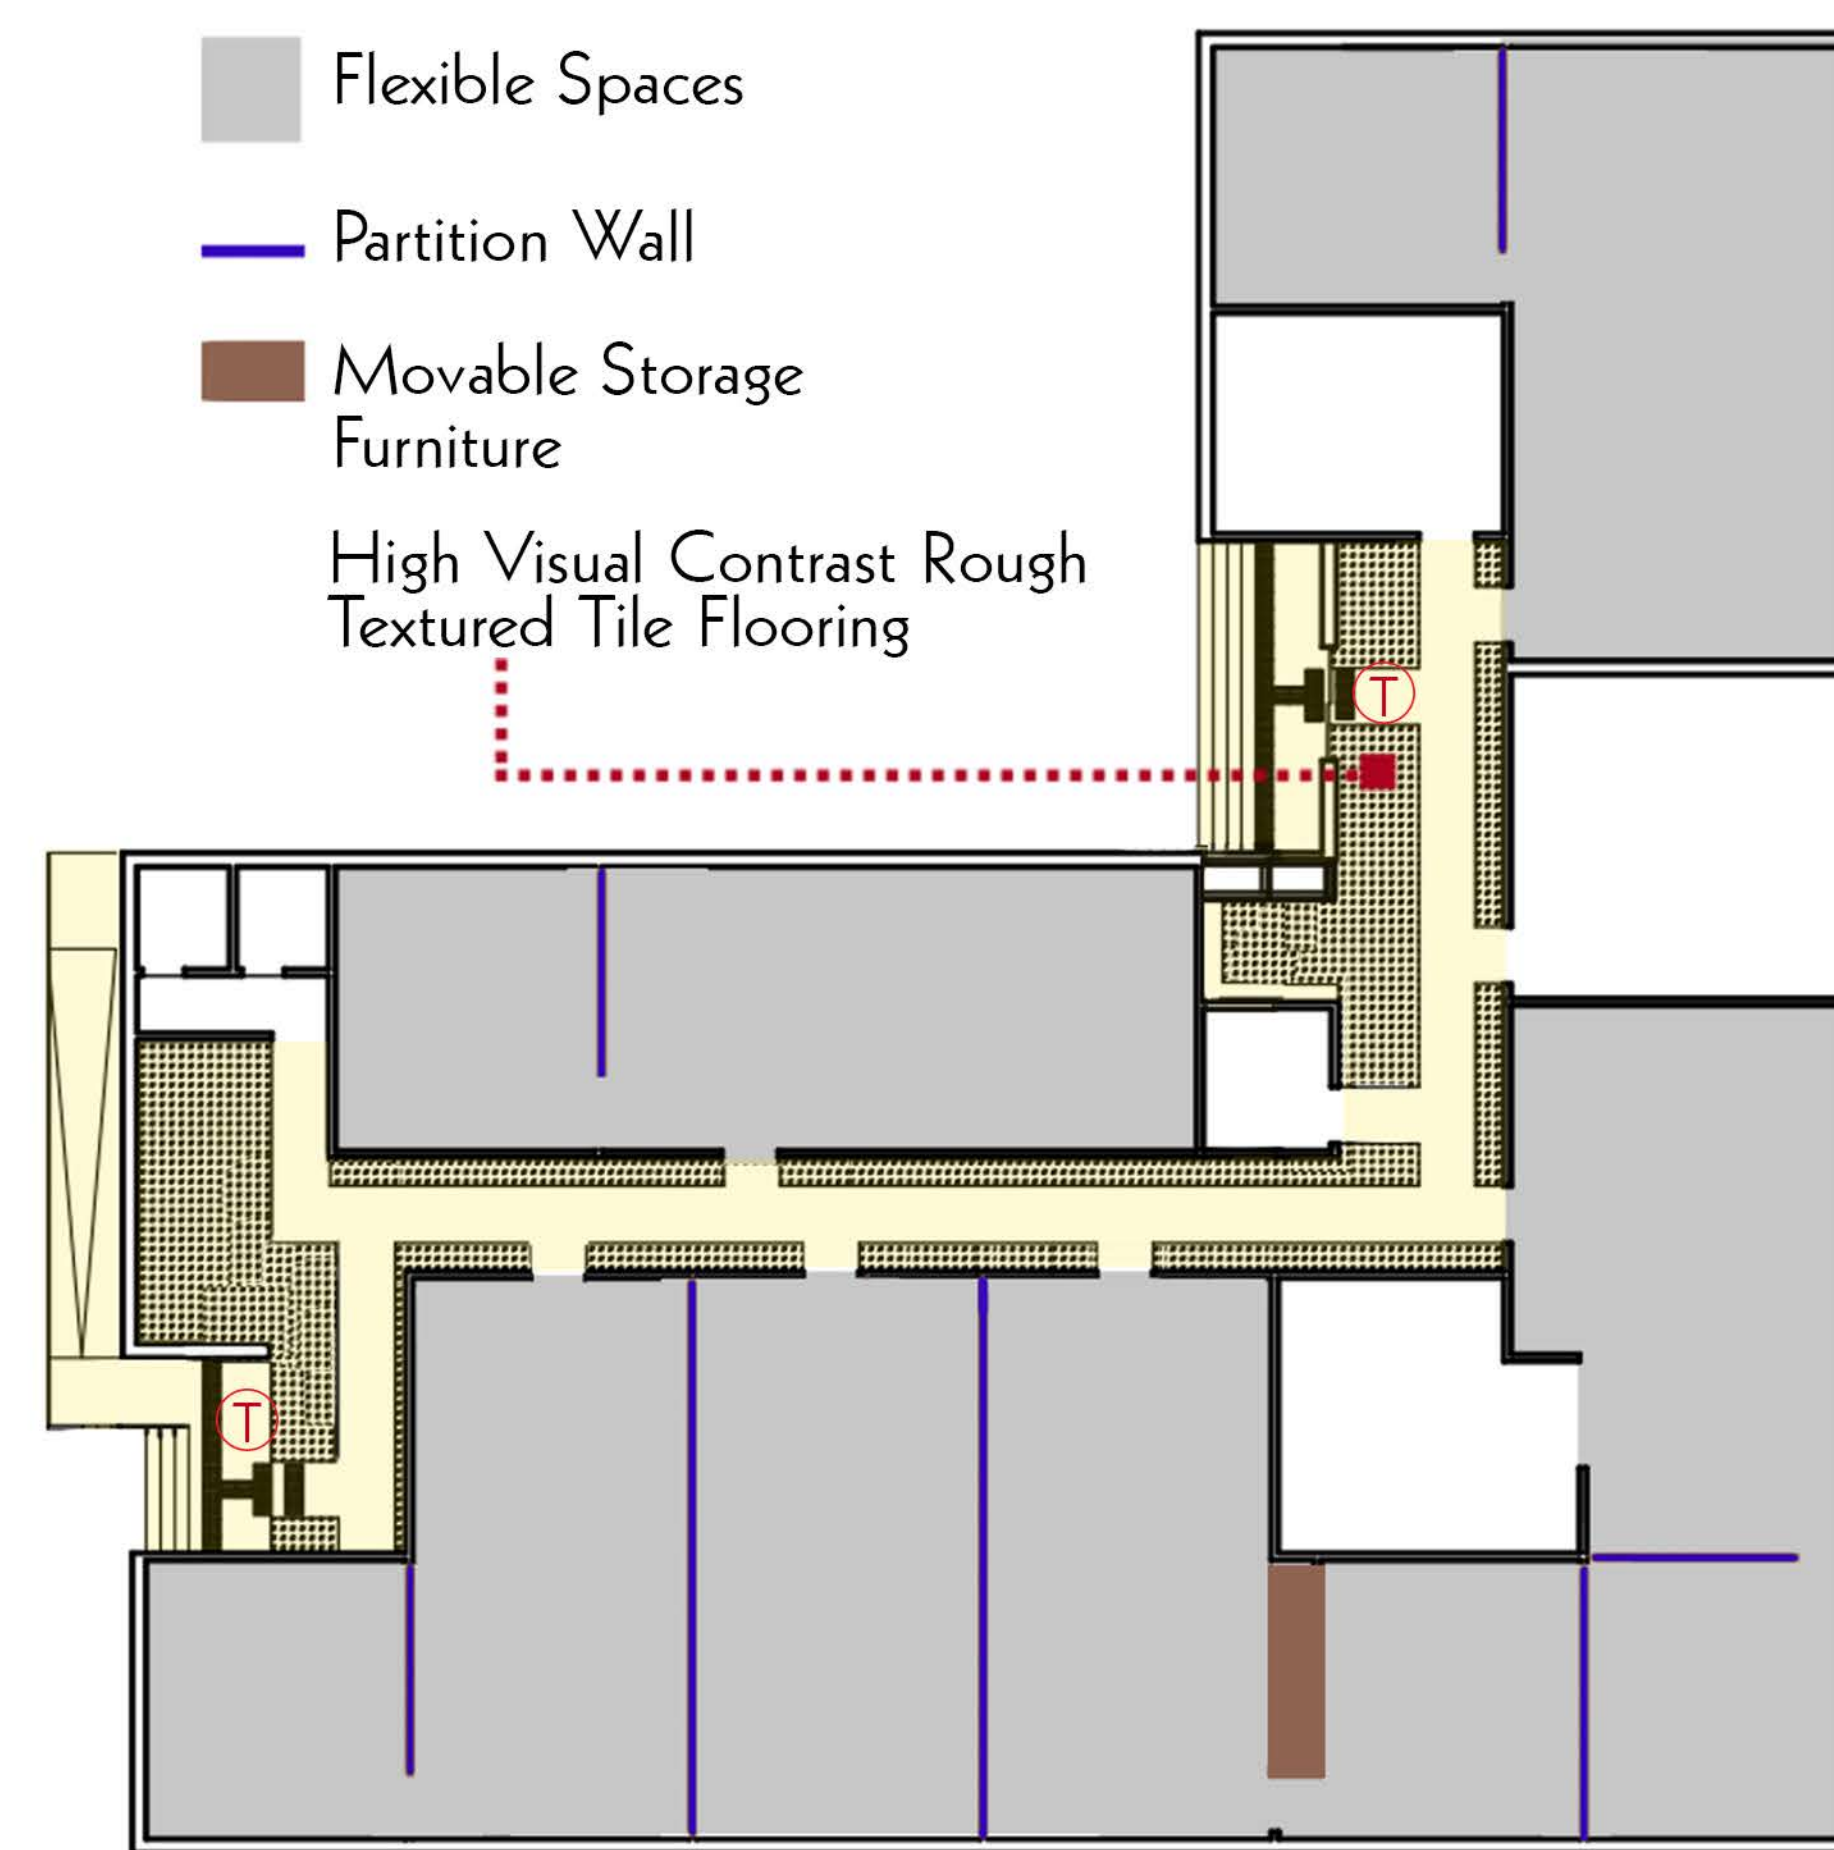

EXPLODED VIEW WITH CIRCULATION

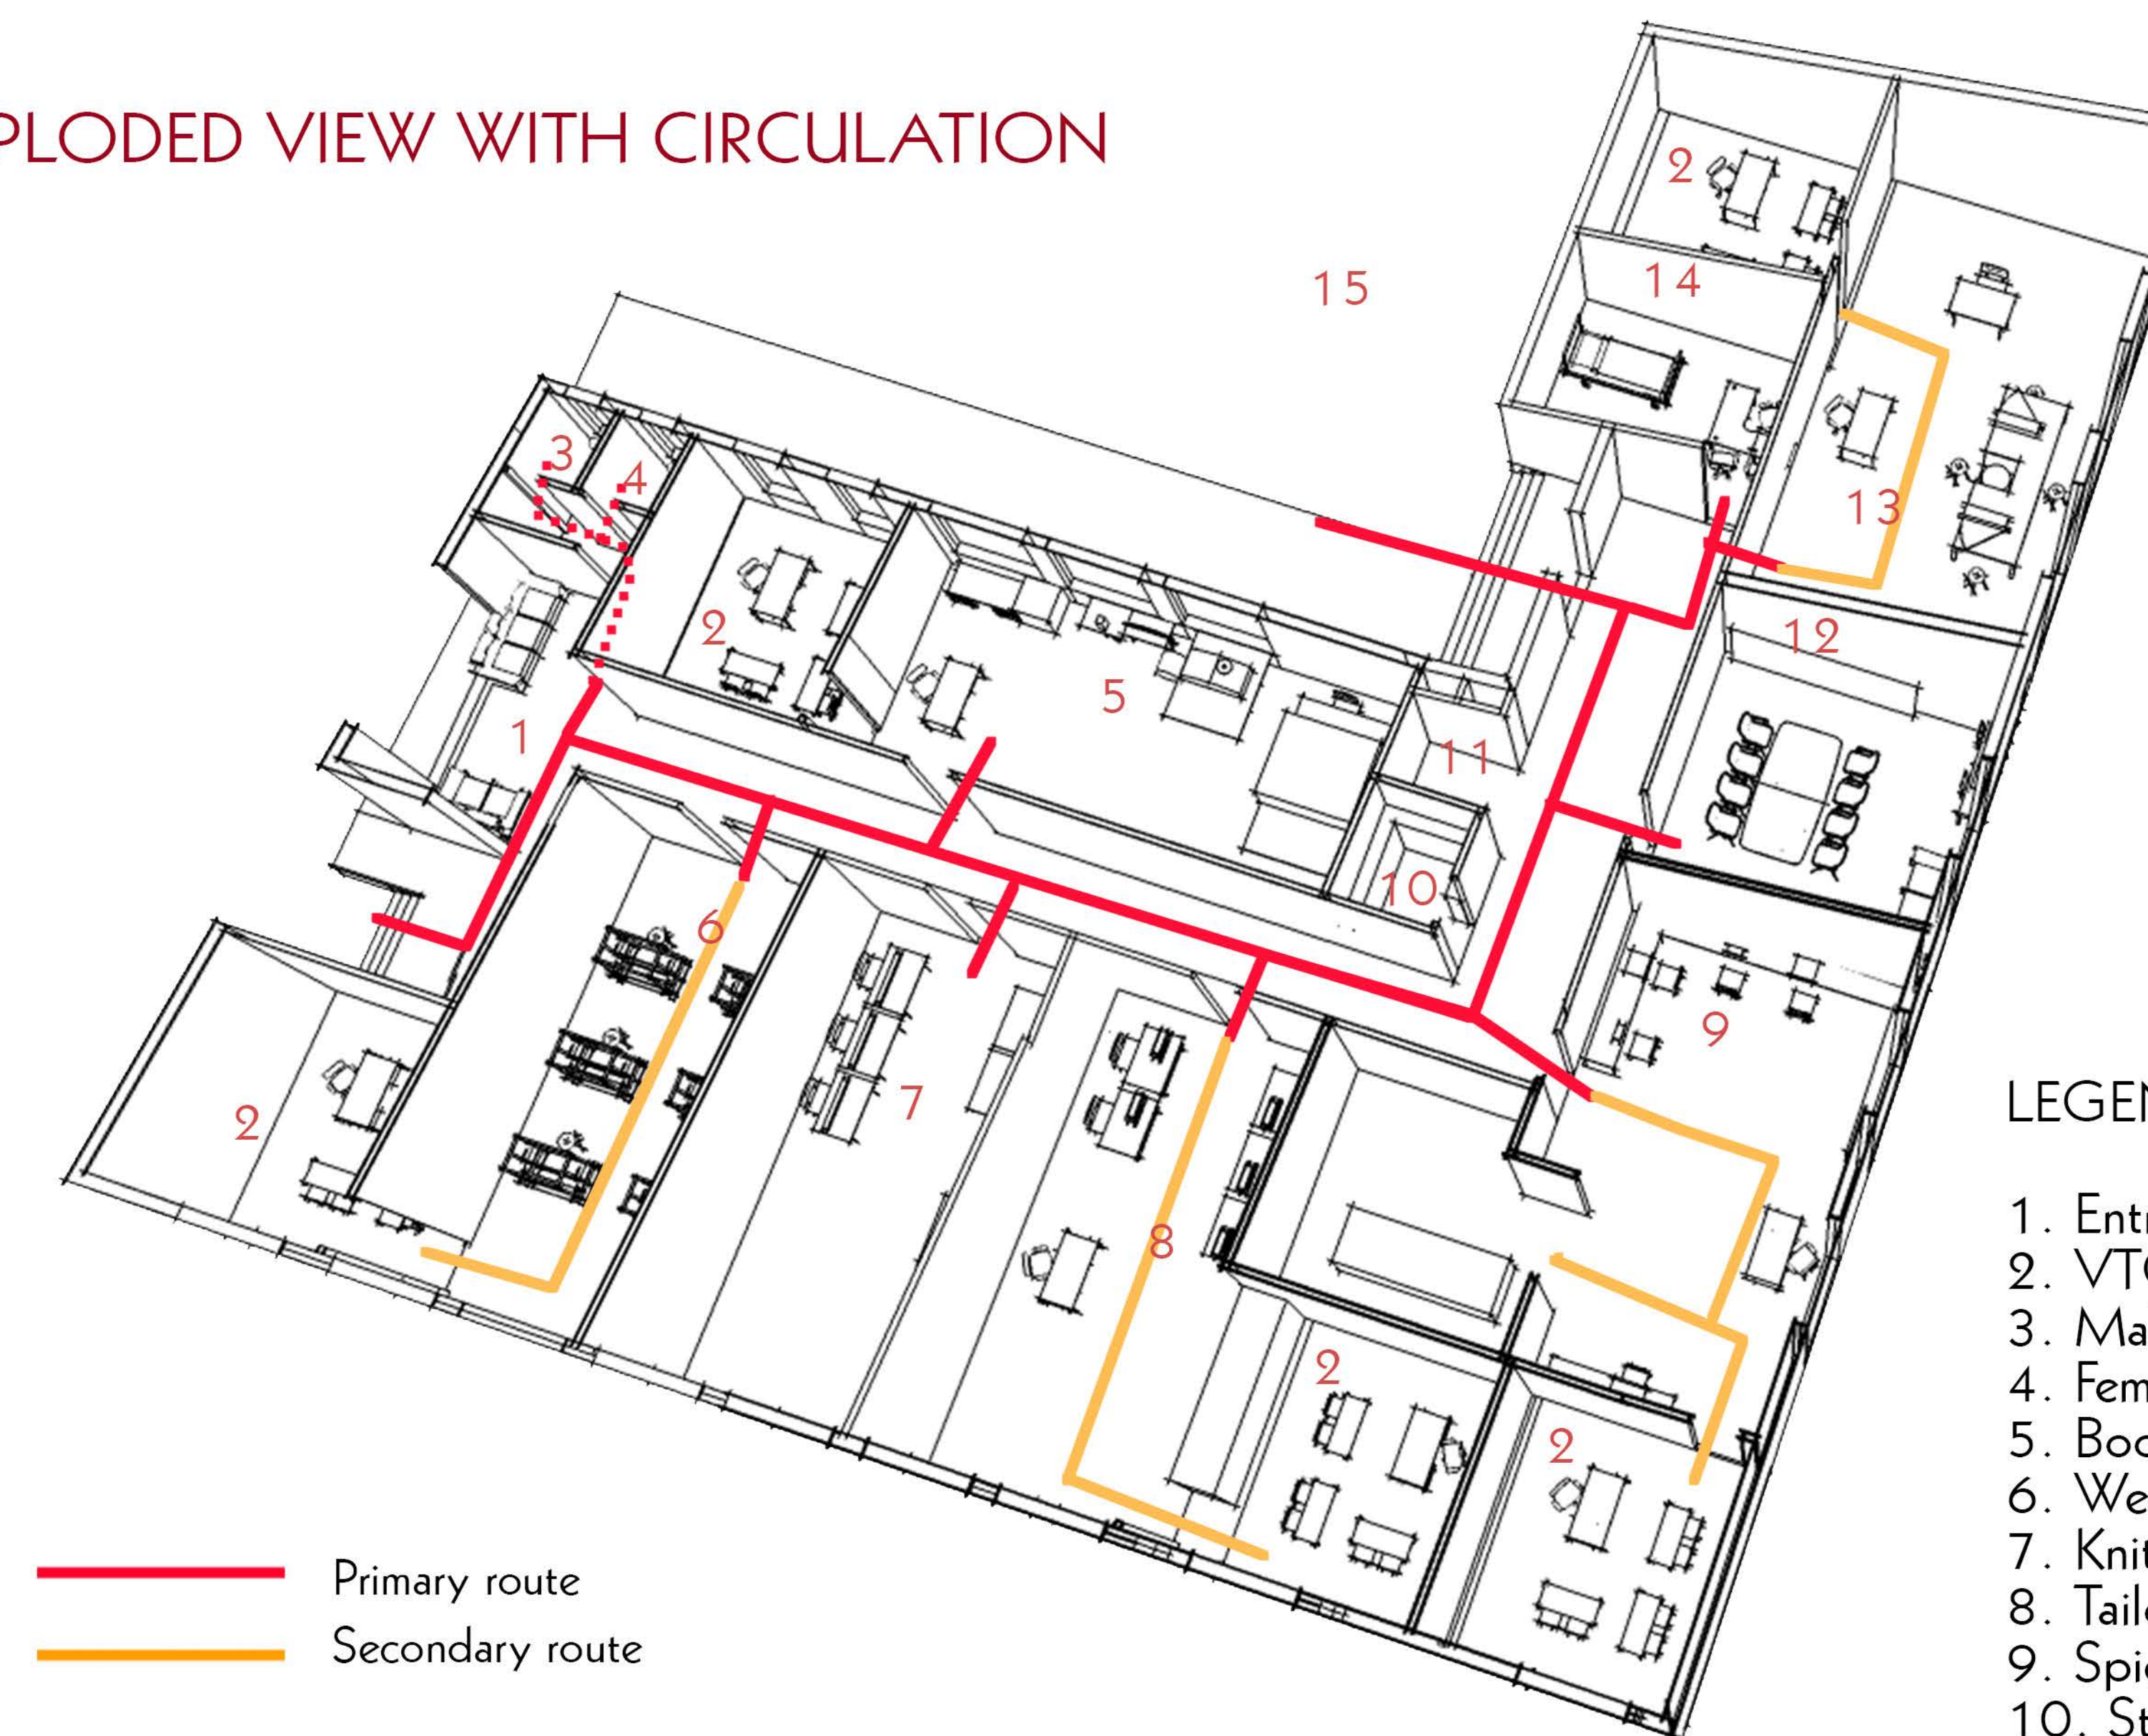

ELEVATION

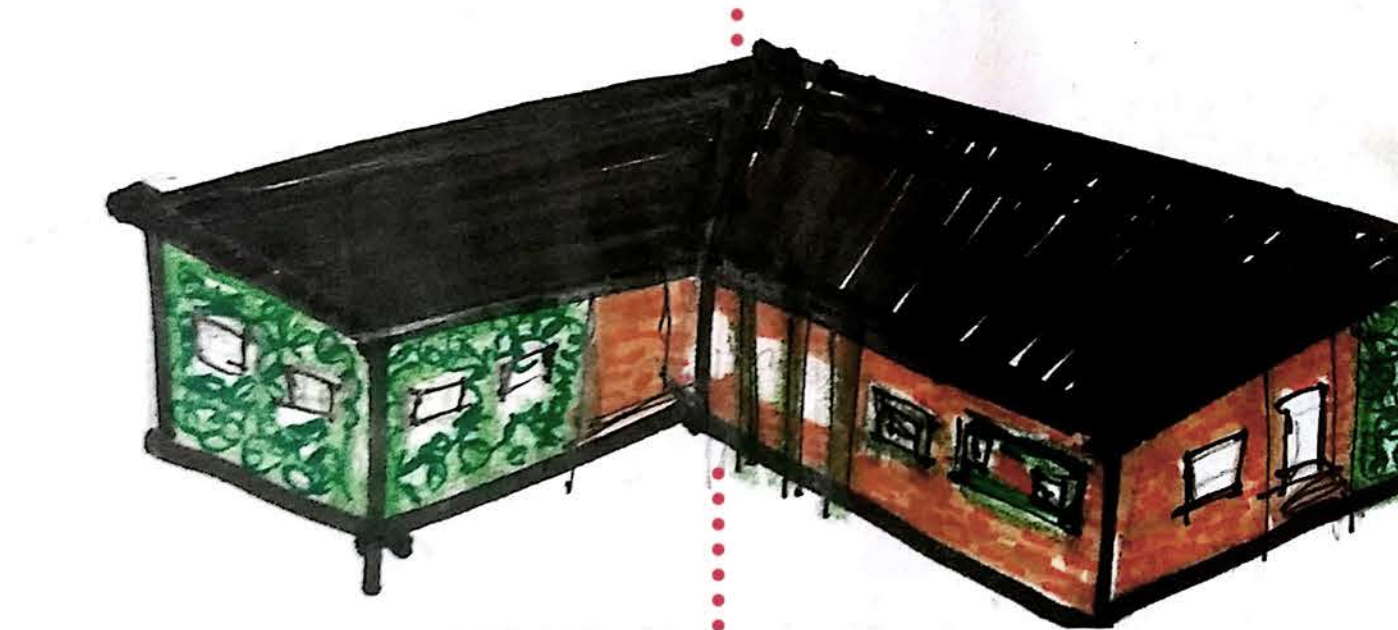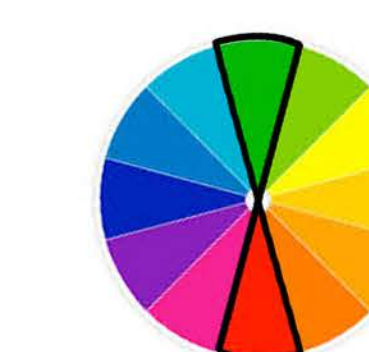


West Elevation



North Elevation




Interior Elevation

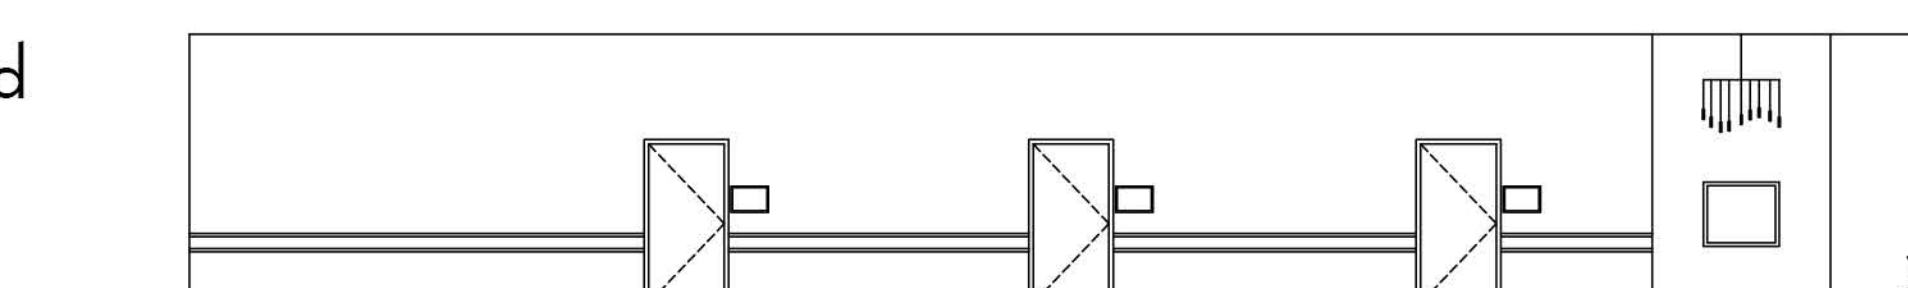


GROUND FLOOR PLAN

Scale 1:200

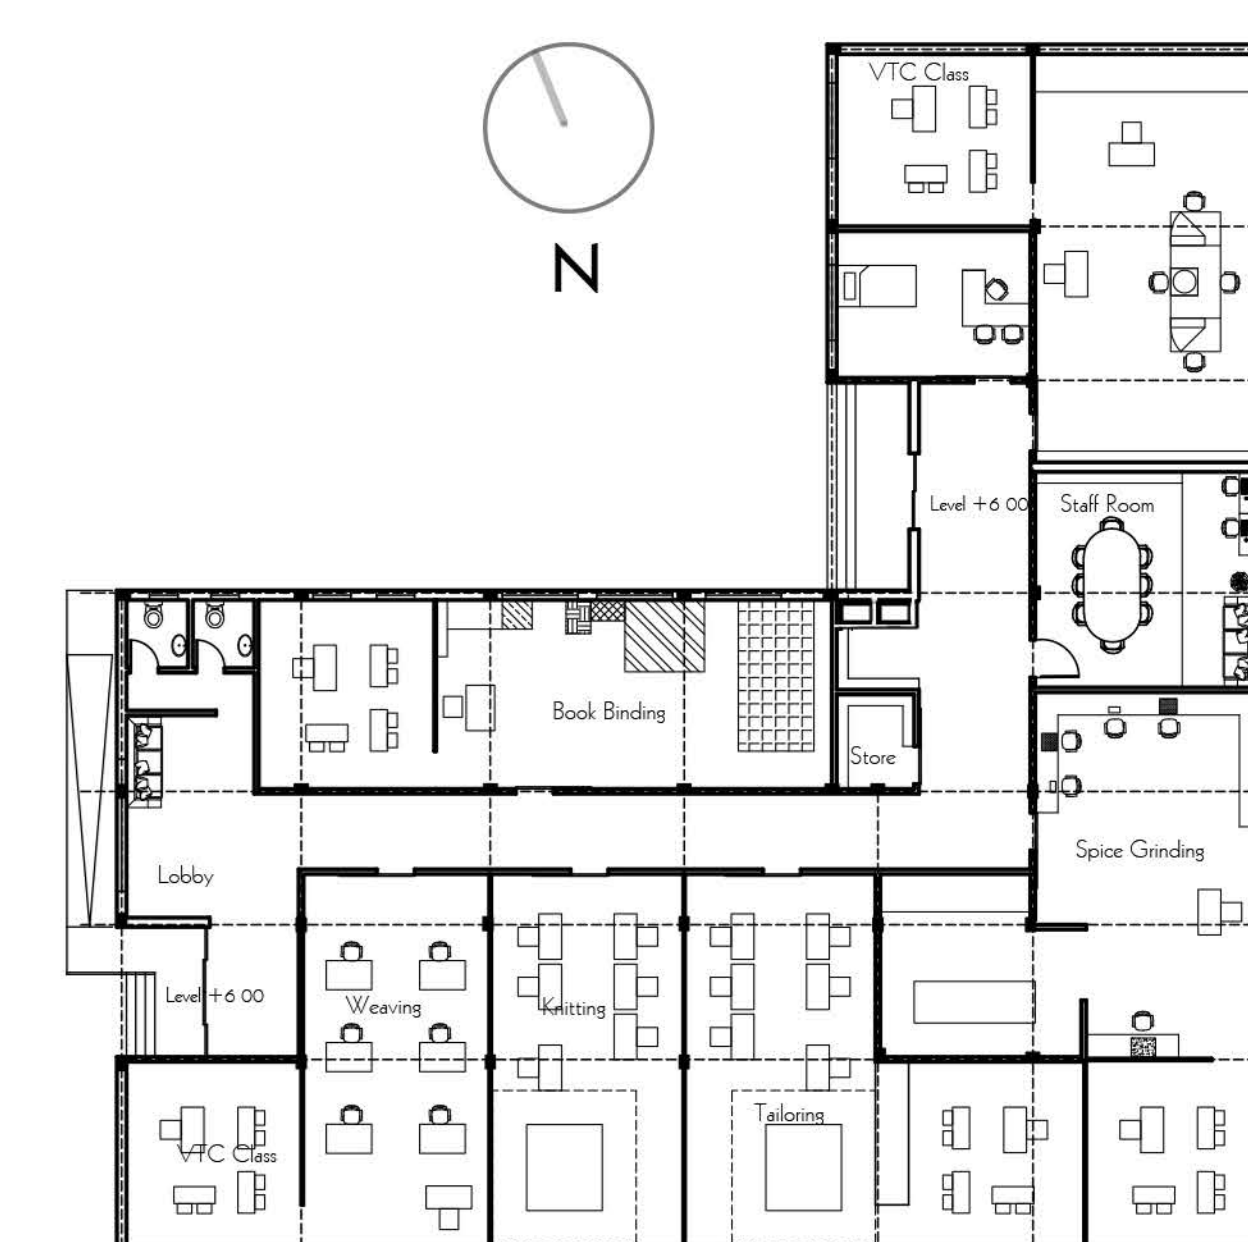


FLOORING MATERIAL PLAN

Scale 1:200

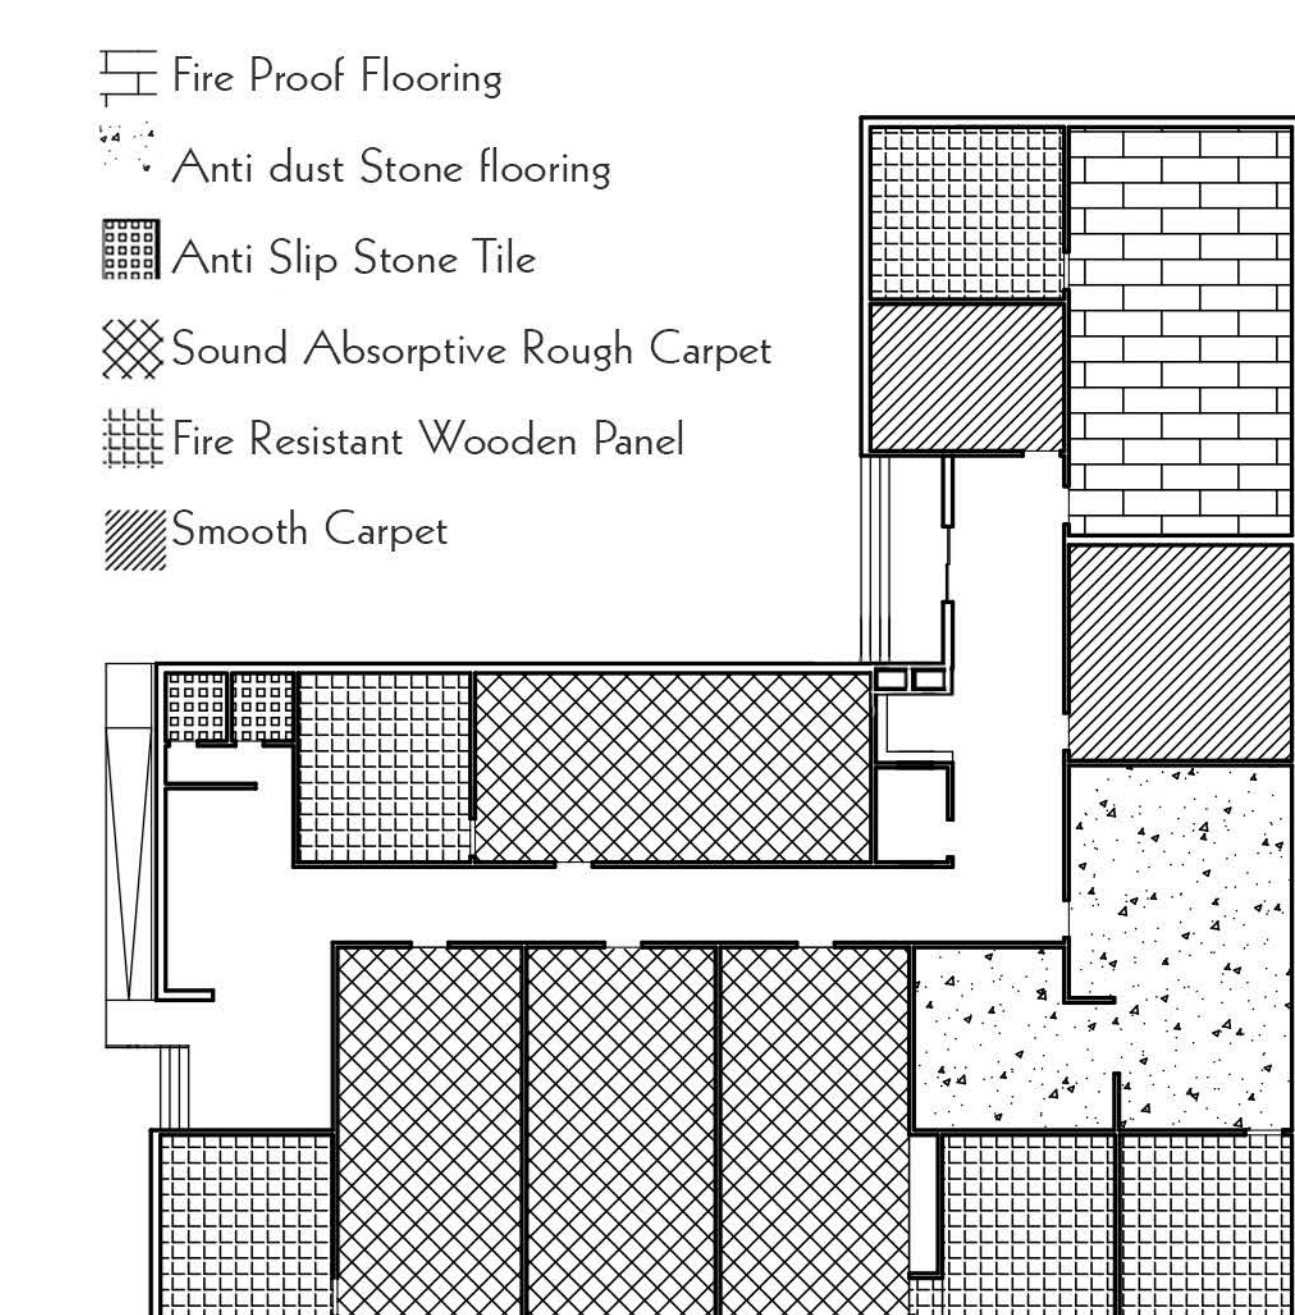


ILLUMINATION LEVEL PLAN

Scale 1:200

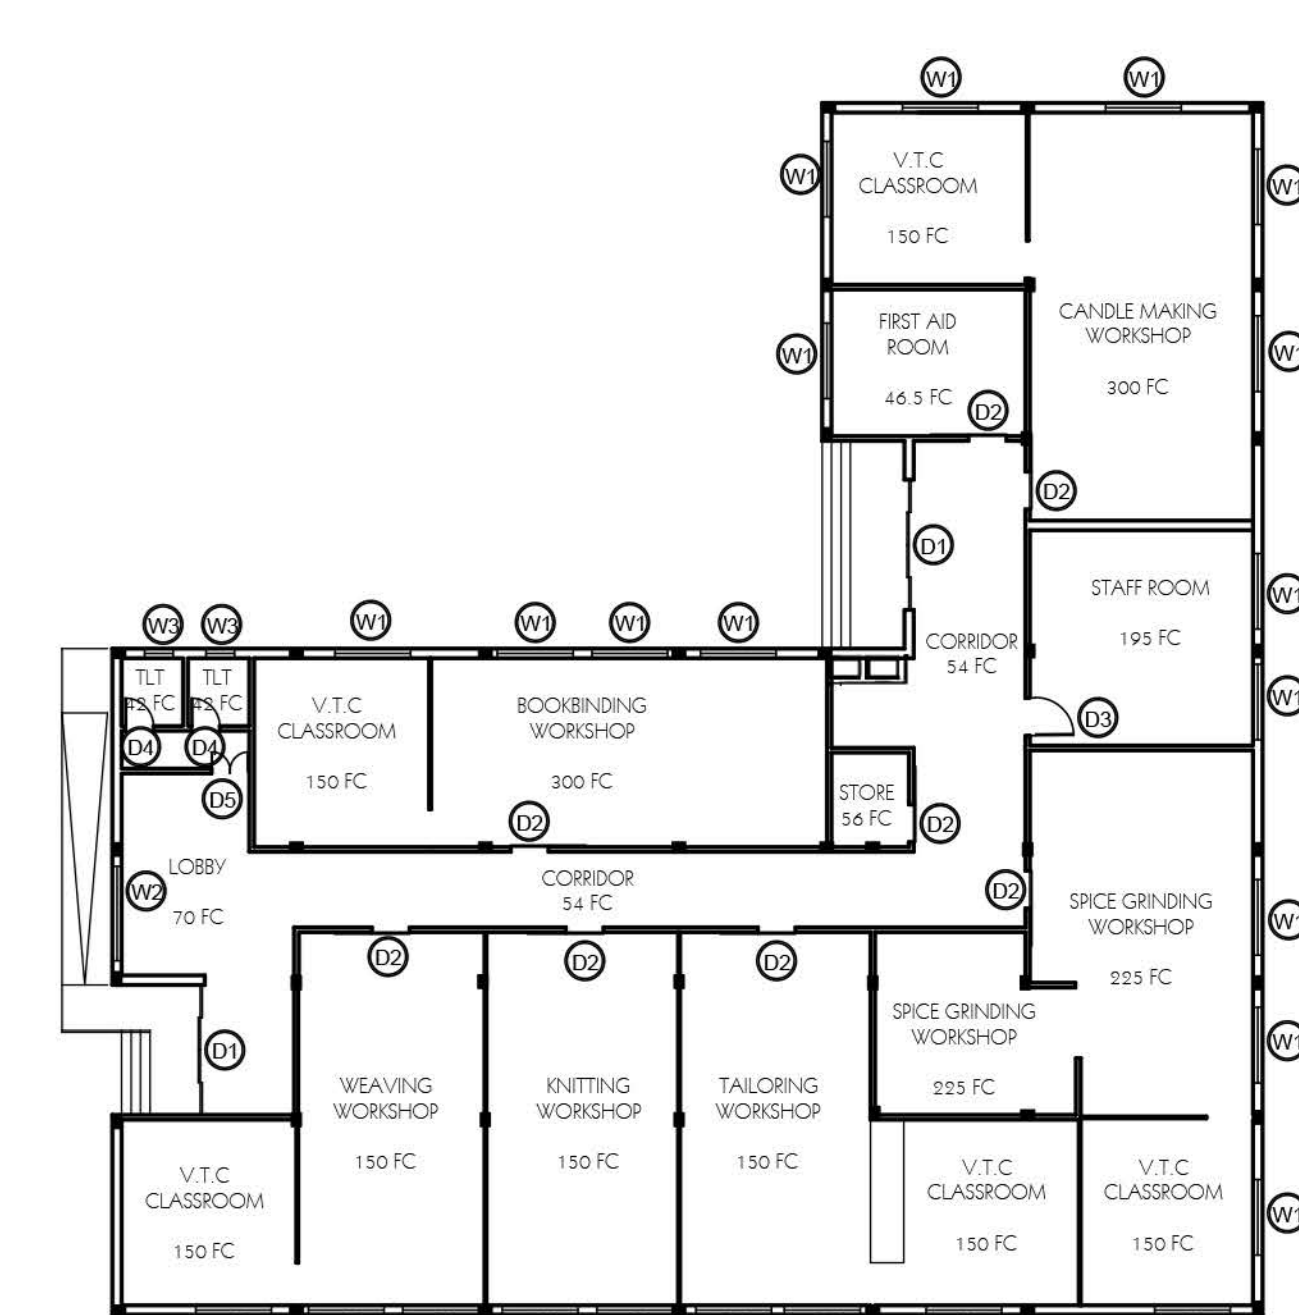

TACTILE PAVING DETAIL AT T


Scale 1:25

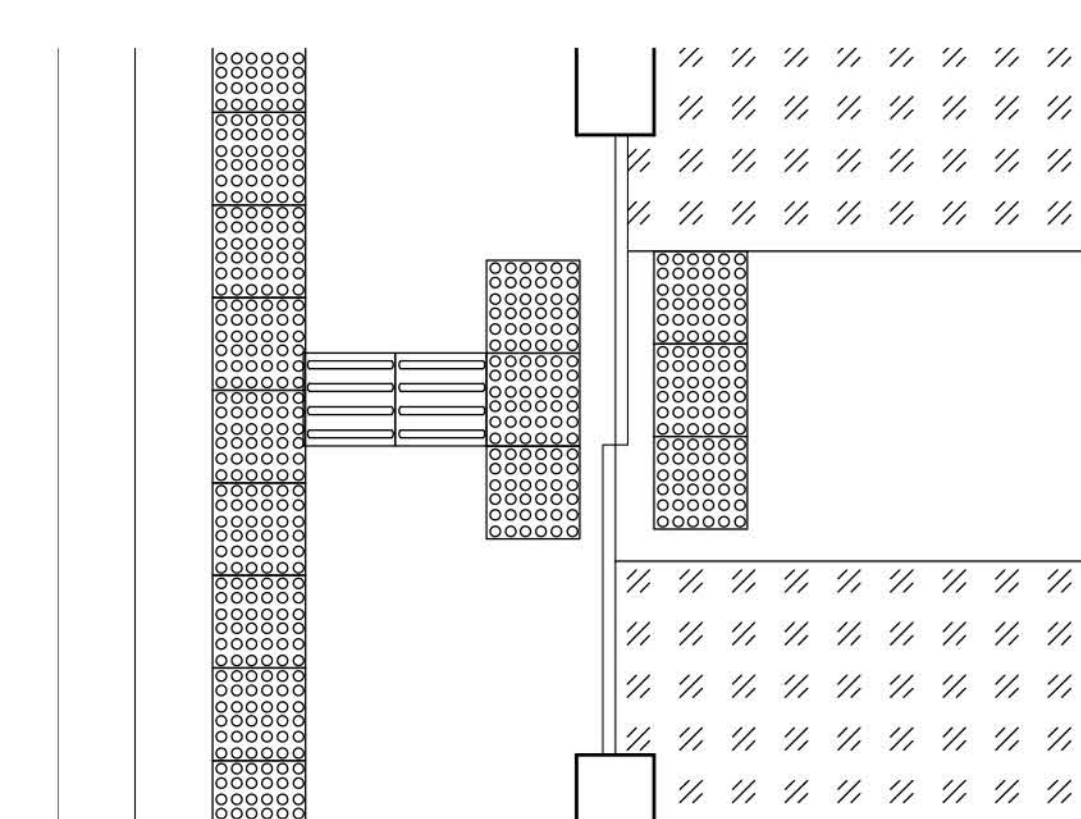


DOOR WINDOW SCHEDULE

Sl. No.	TYPE	WIDTH	HEIGHT	LEVEL	SPECIFICATIONS	TREATMENT
1	DO	1800	2100	2100	AL. SLIDING WINDOW FRAME GLASS DOOR	PROTECTIVE GLASS
2	DO	1000	2100	2100	SAL. WOOD FRAME THRESHH SLIDING DOOR	
3	DO	1600	2100	2100	SAL. WOOD FRAME THRESHH DOOR GLASS WINDOW	
4	DO	750	2100	2100	PVC SINGLE LEAF DOOR, INSET HINGE	
5	DO	1800	2100	2100	SAL. WOOD FRAME ALUMINIUM GLASS DOOR	PROTECTIVE GLASS
6	DO	1800	2100	2100	SAL. WOOD FRAME ALUMINIUM GLASS DOOR	PROTECTIVE GLASS
7	DO	1800	2100	2100	SAL. WOOD FRAME DOOR/LEAF DOOR	
8	WI	2000	1200	2100	TERRAZZO FRAME GLASS WINDOW	LIGHT DIFFUSED BE DOOR
9	WI	2000	1800	2400	TERRAZZO FRAME GLASS WINDOW	LIGHT DIFFUSED BE DOOR
10	WI	1750	1500	2000	AL. FRAME, TRANSPARENT GLASS WINDOW	
11	WI	1500	1200	2000	AL. FRAME, TRANSPARENT GLASS WINDOW	

LANDSCAPE

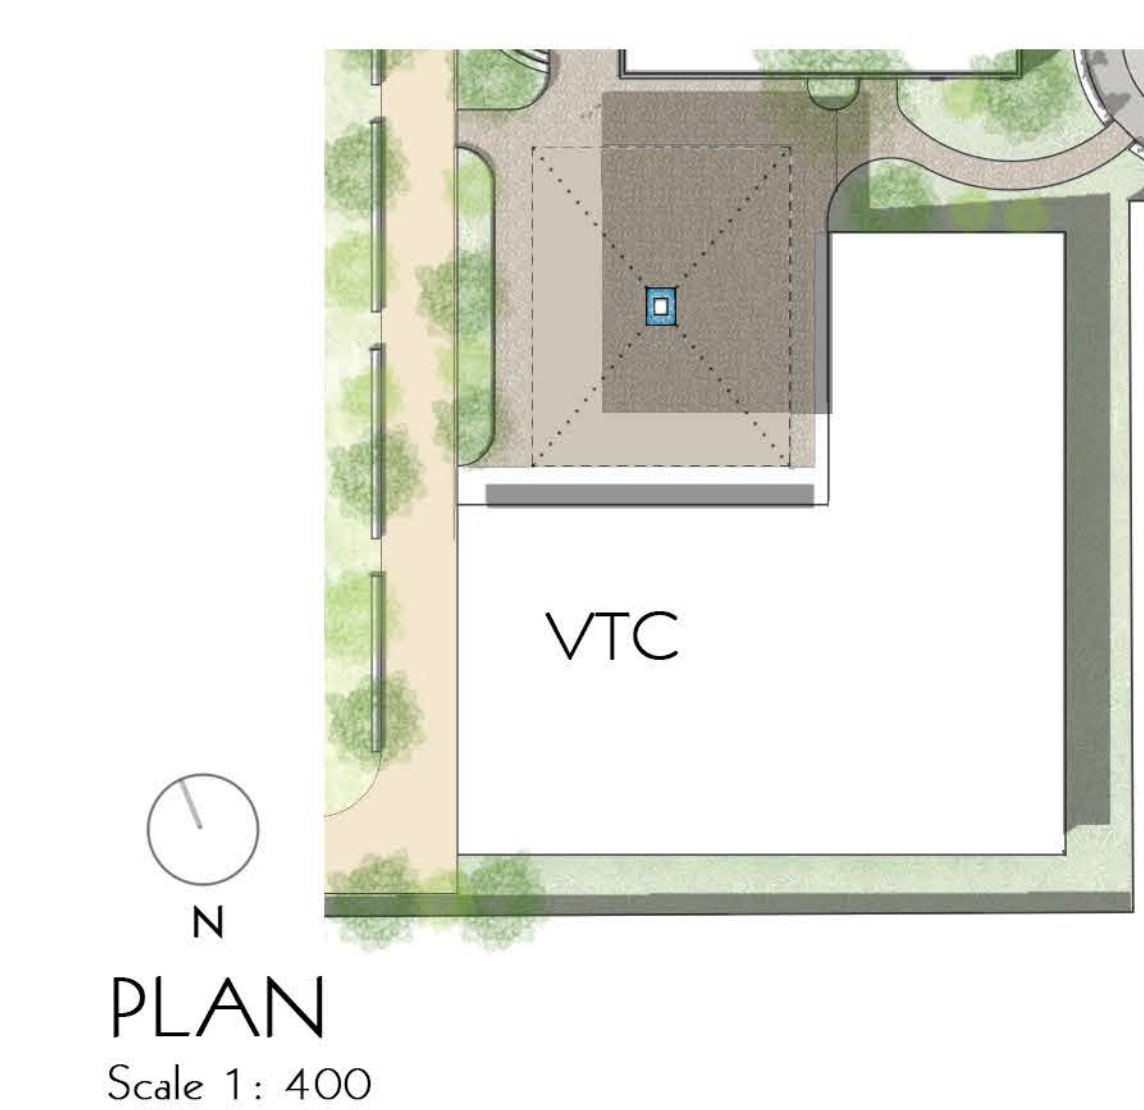

Flexible Open Space for occasional outdoor vocational training events

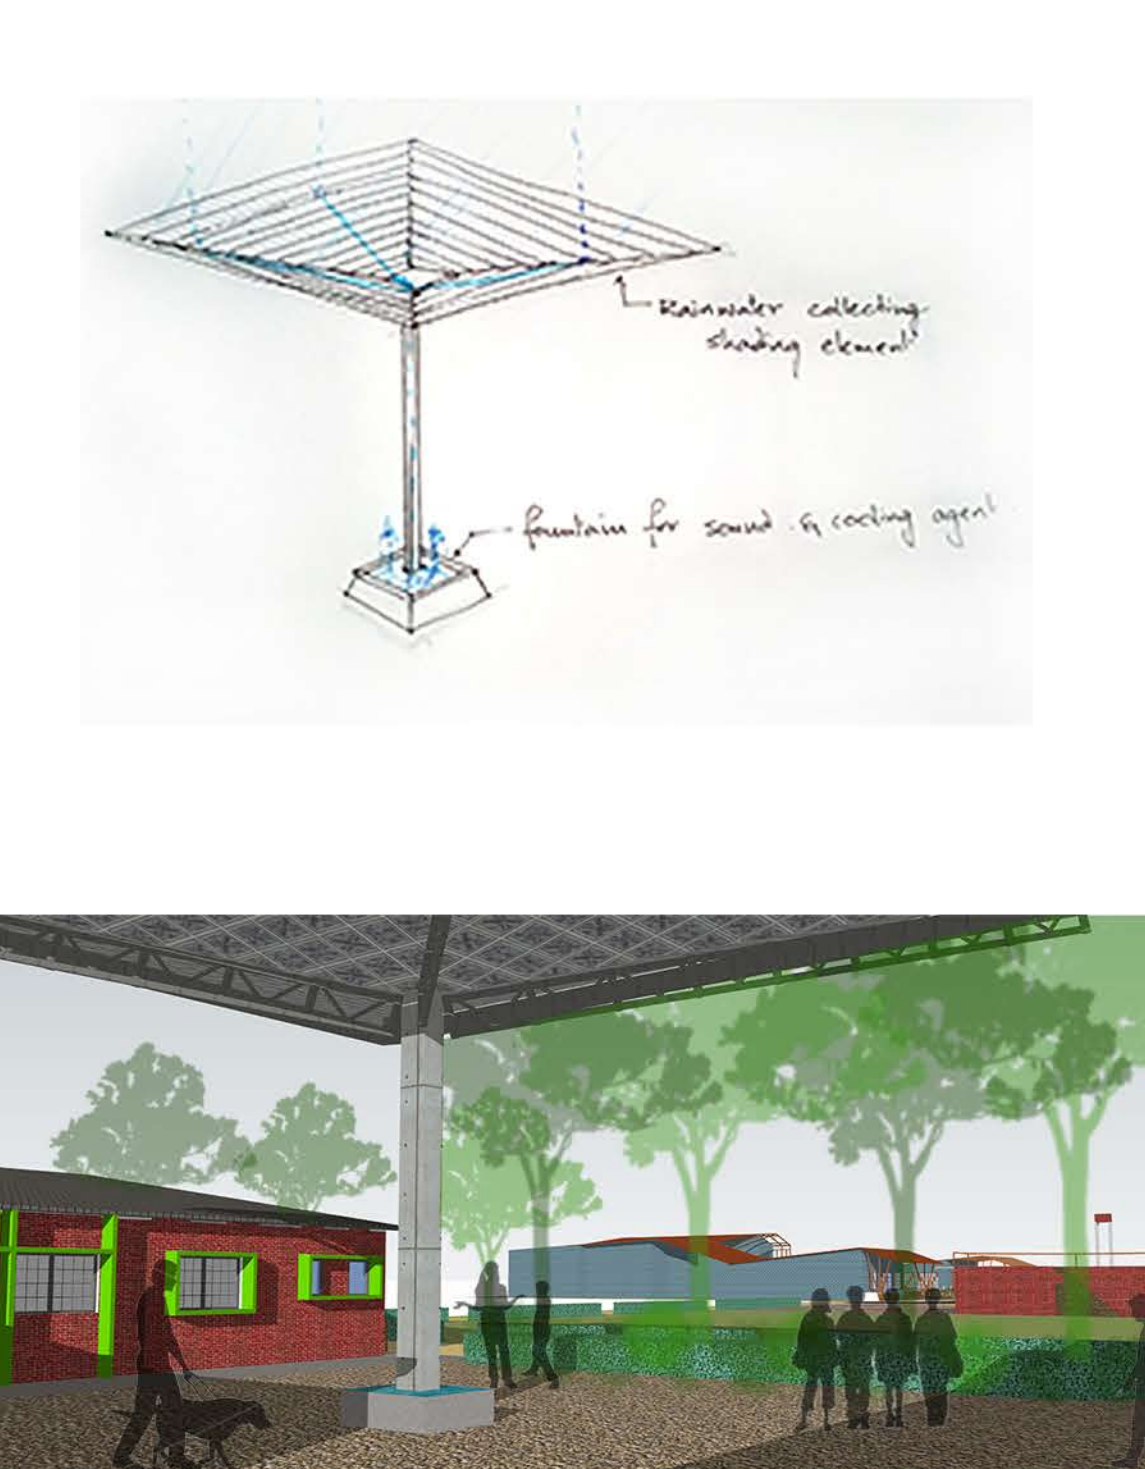


SECTION



Section A-A'
Scale 1:200







VTC CLASSROOM


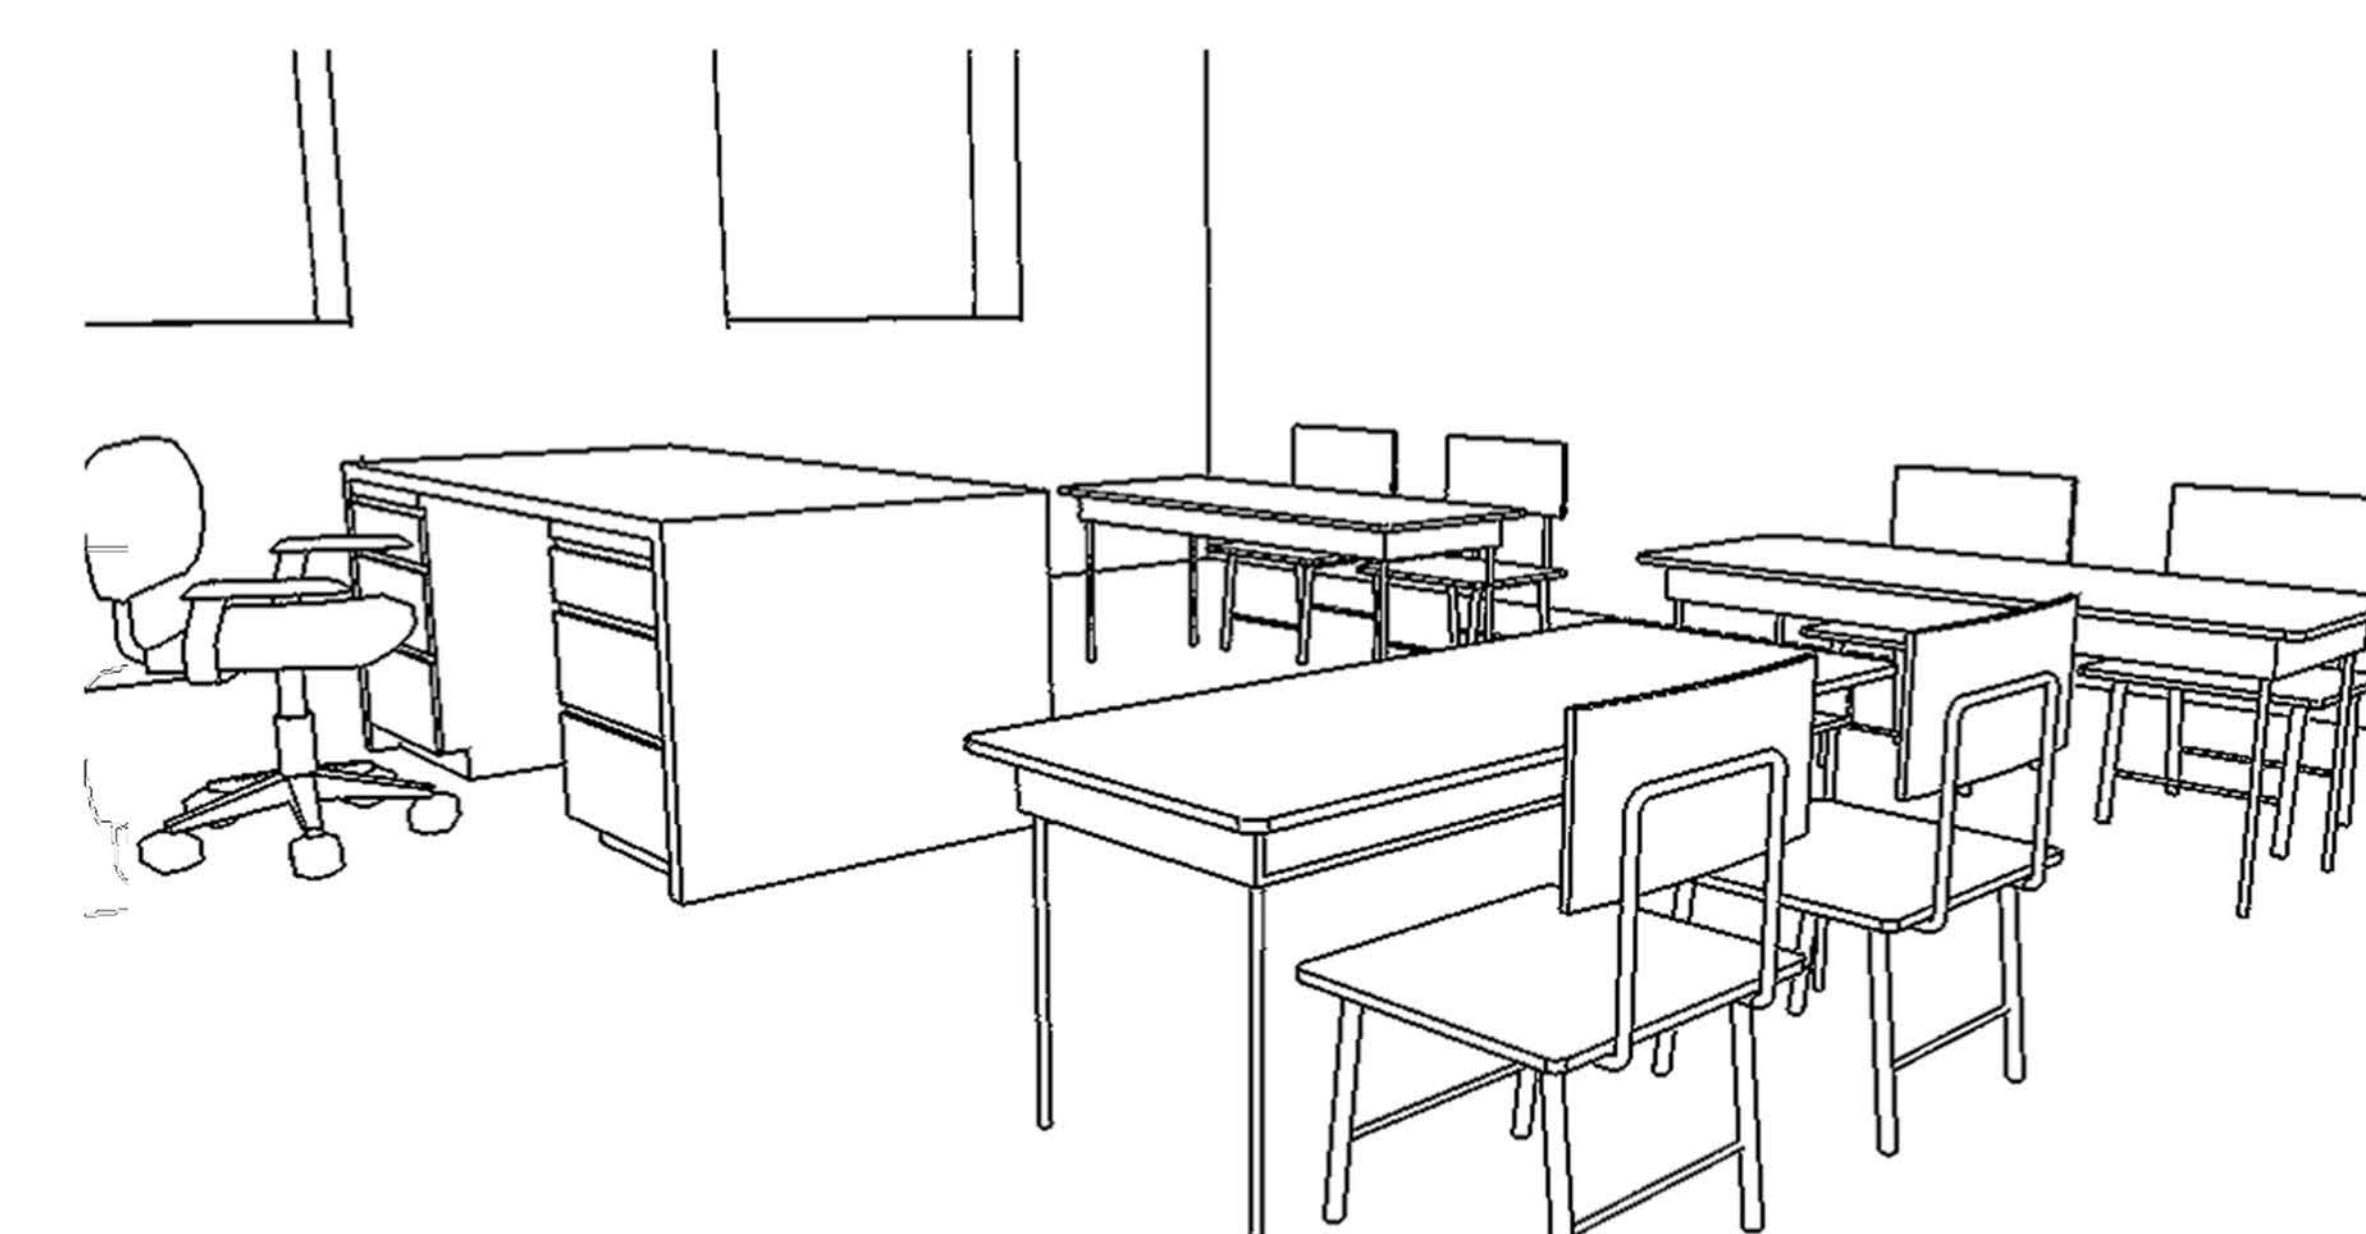


In India, the ratio of prevalence of totally blind persons to that of low vision is found to be 5:2. Hence, one bench dedicated to the totally blind


CANDLE MAKING WORKSHOP

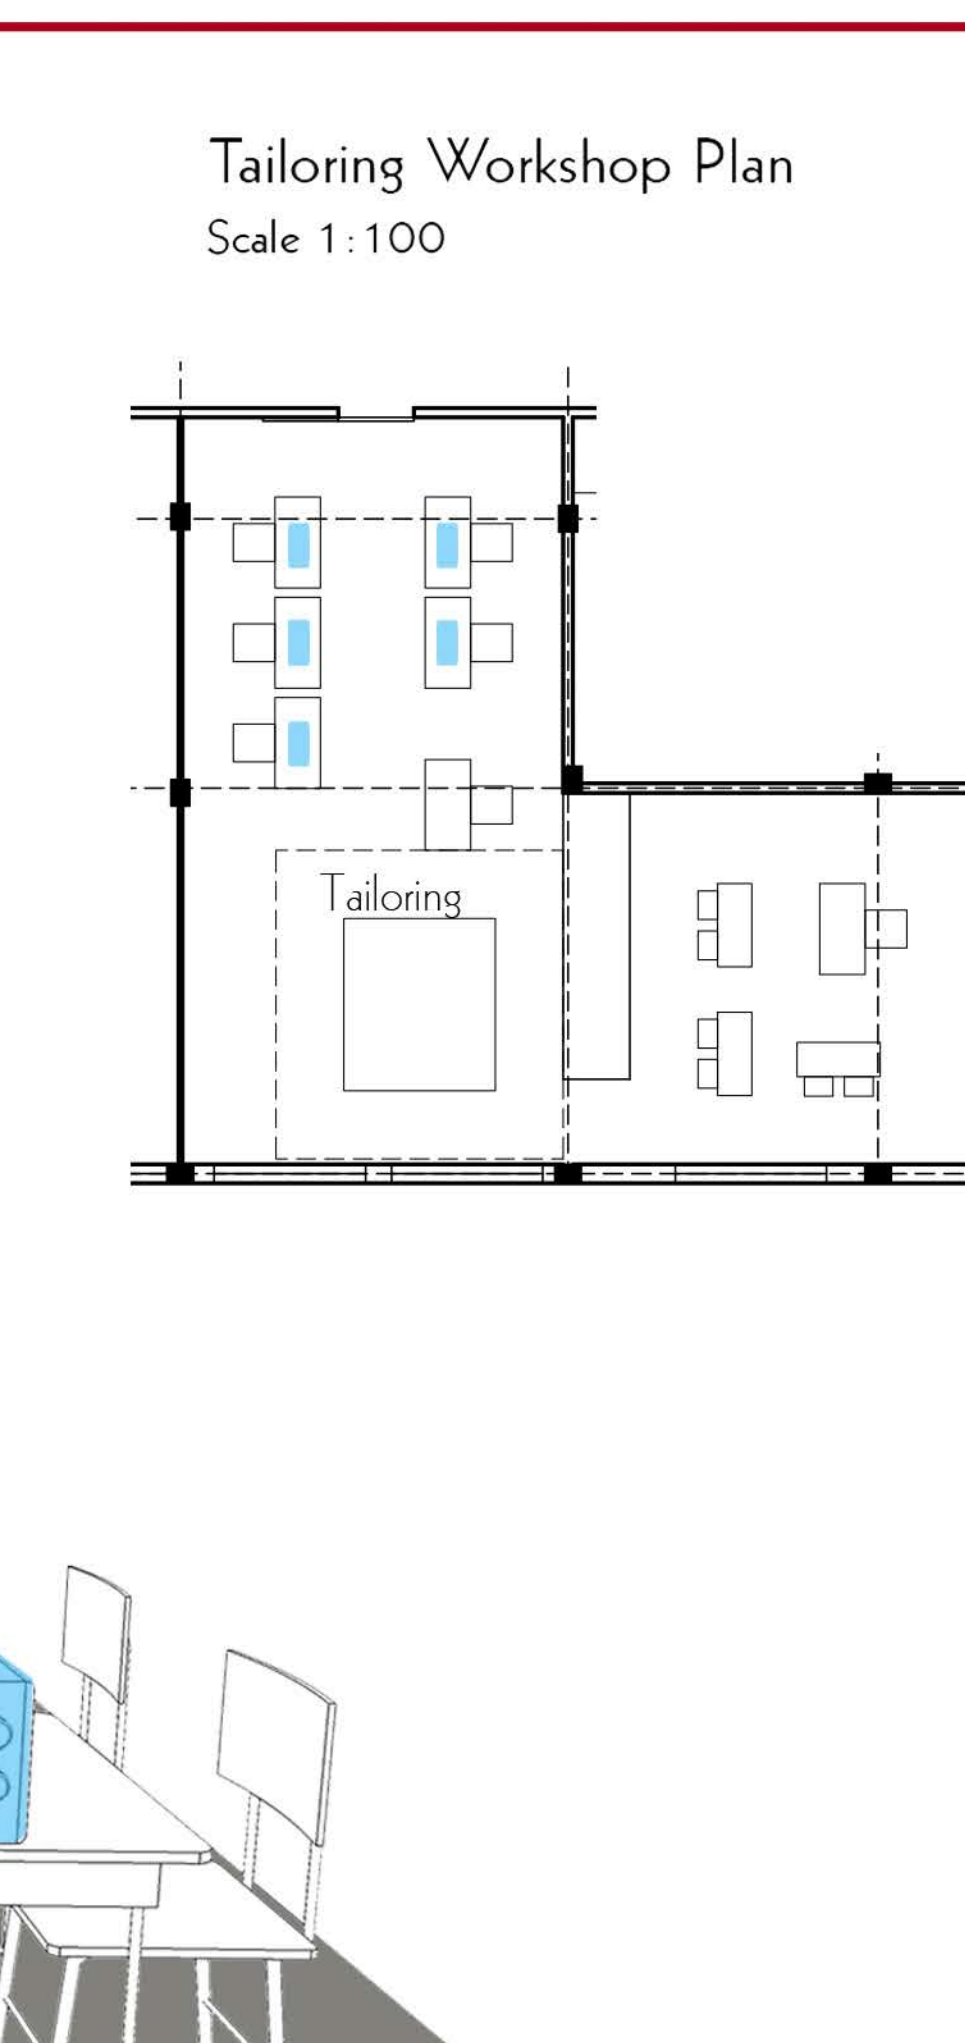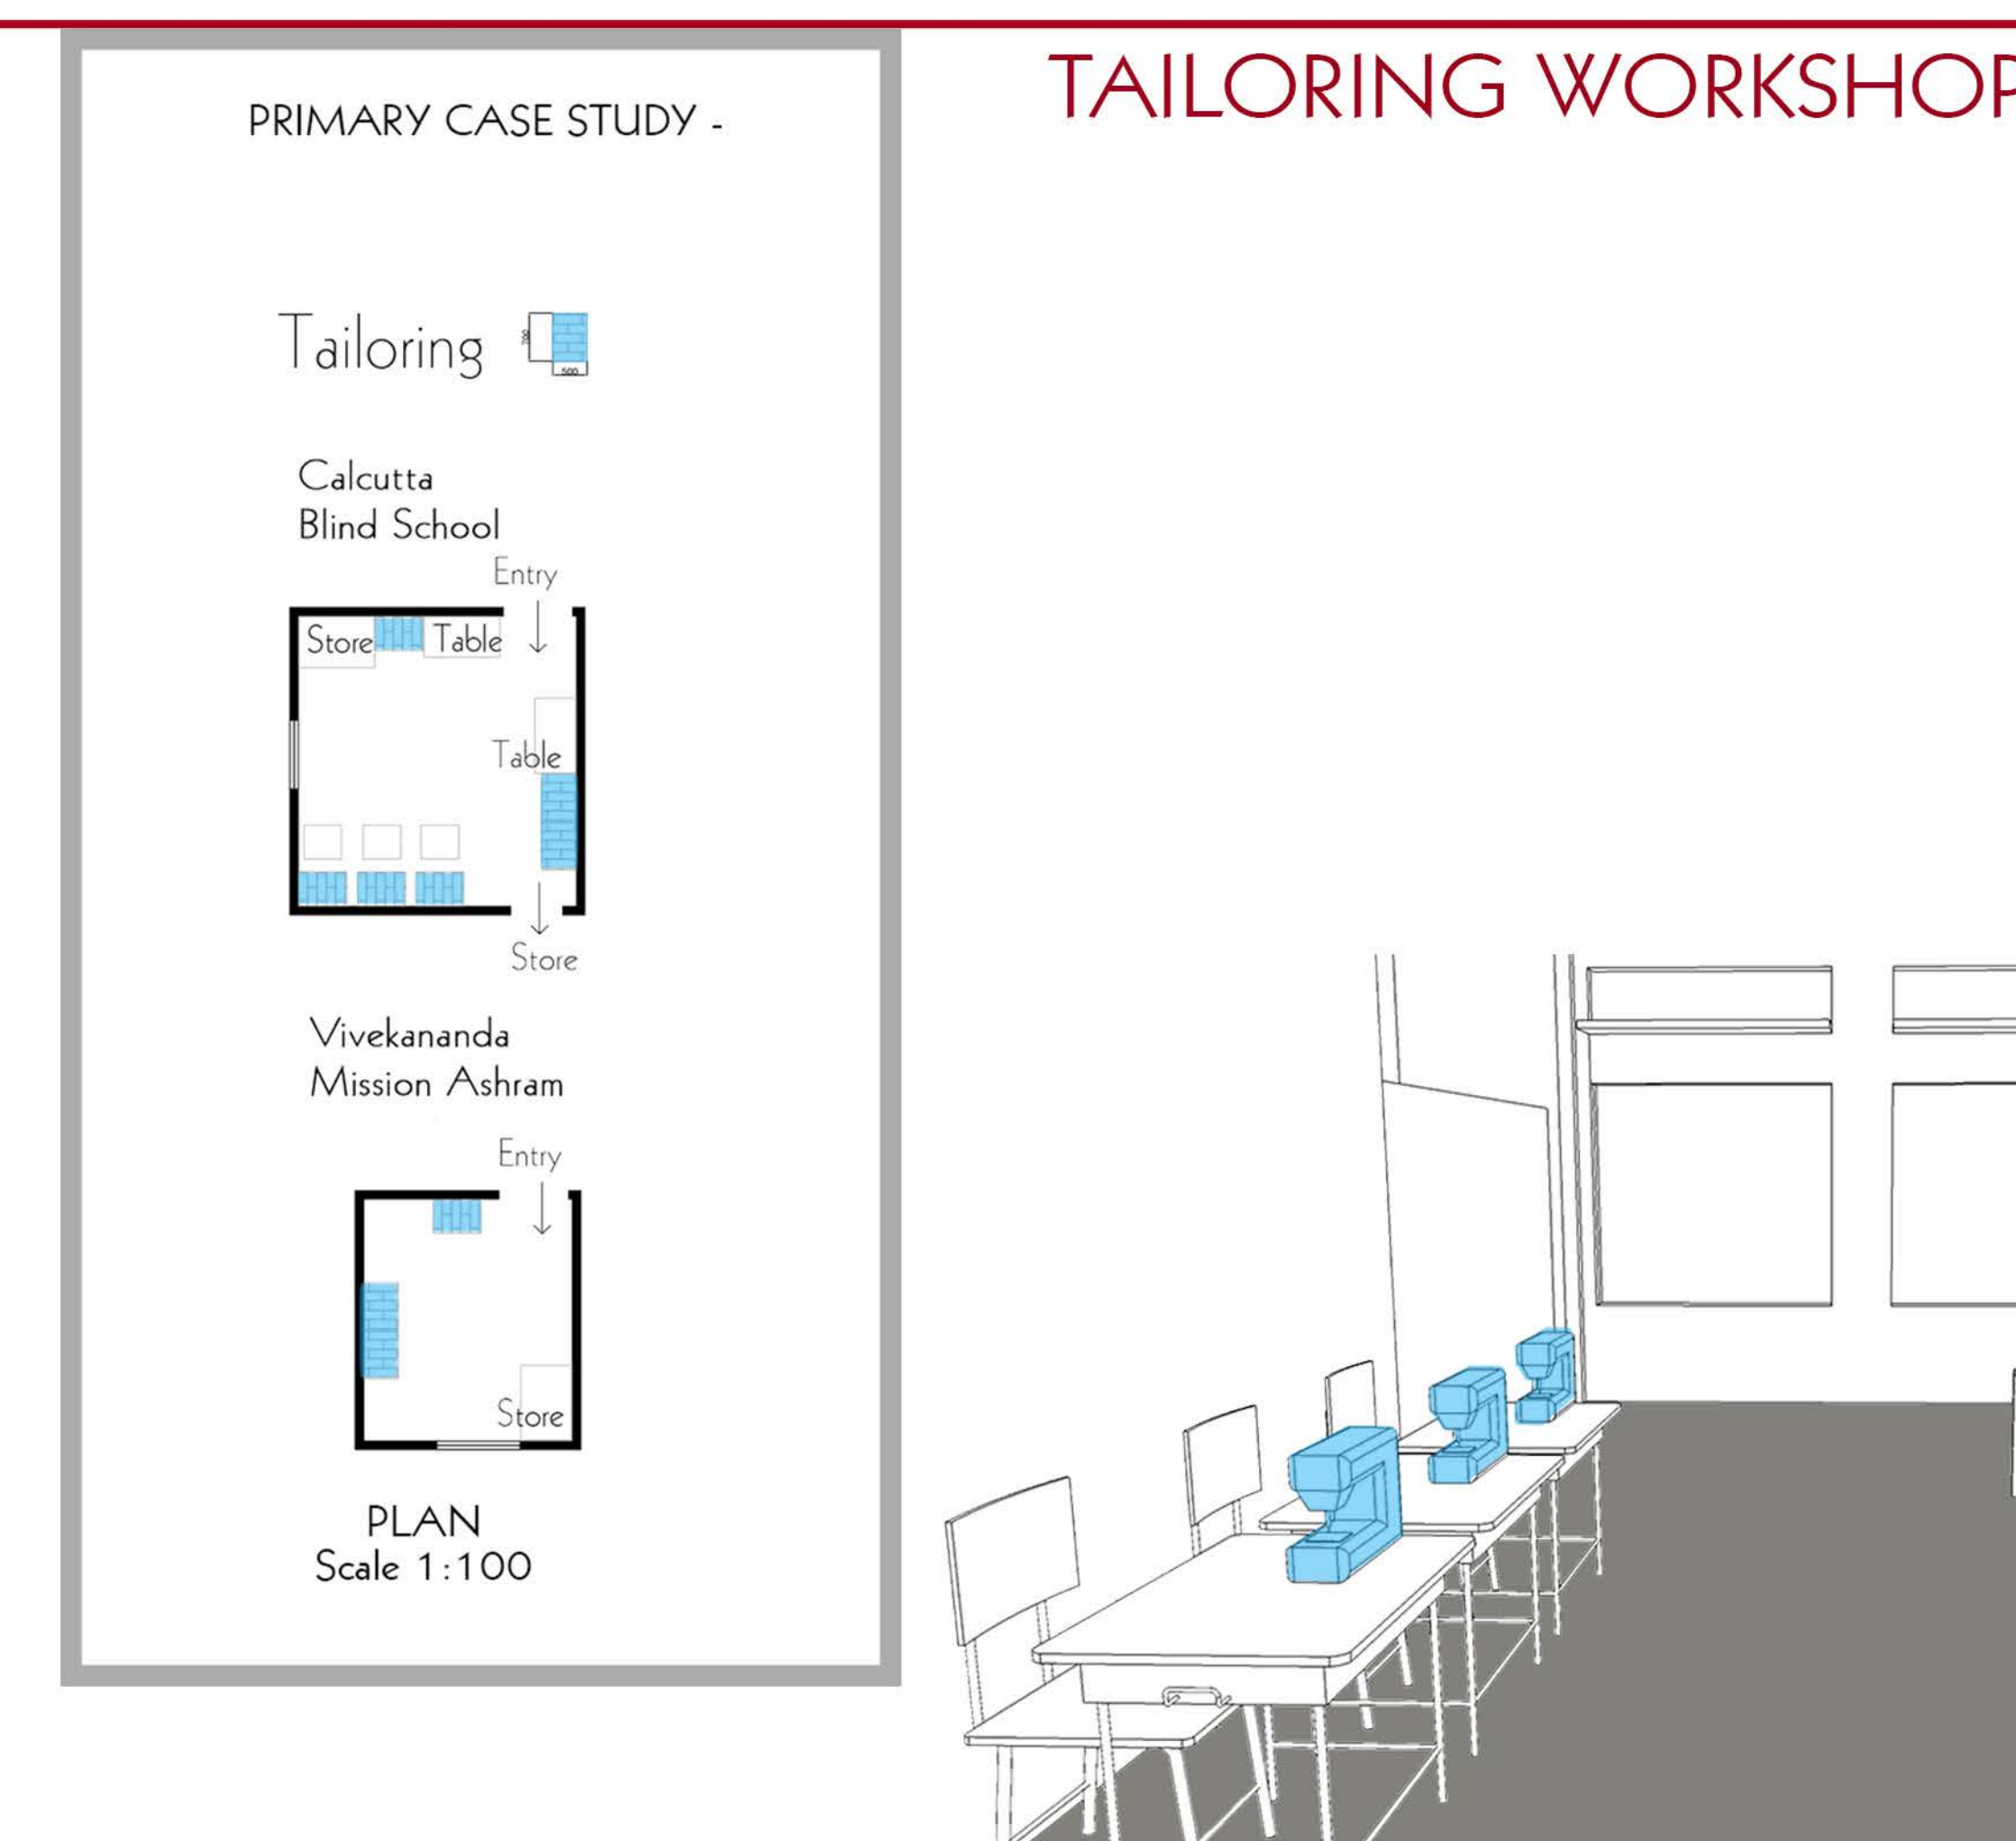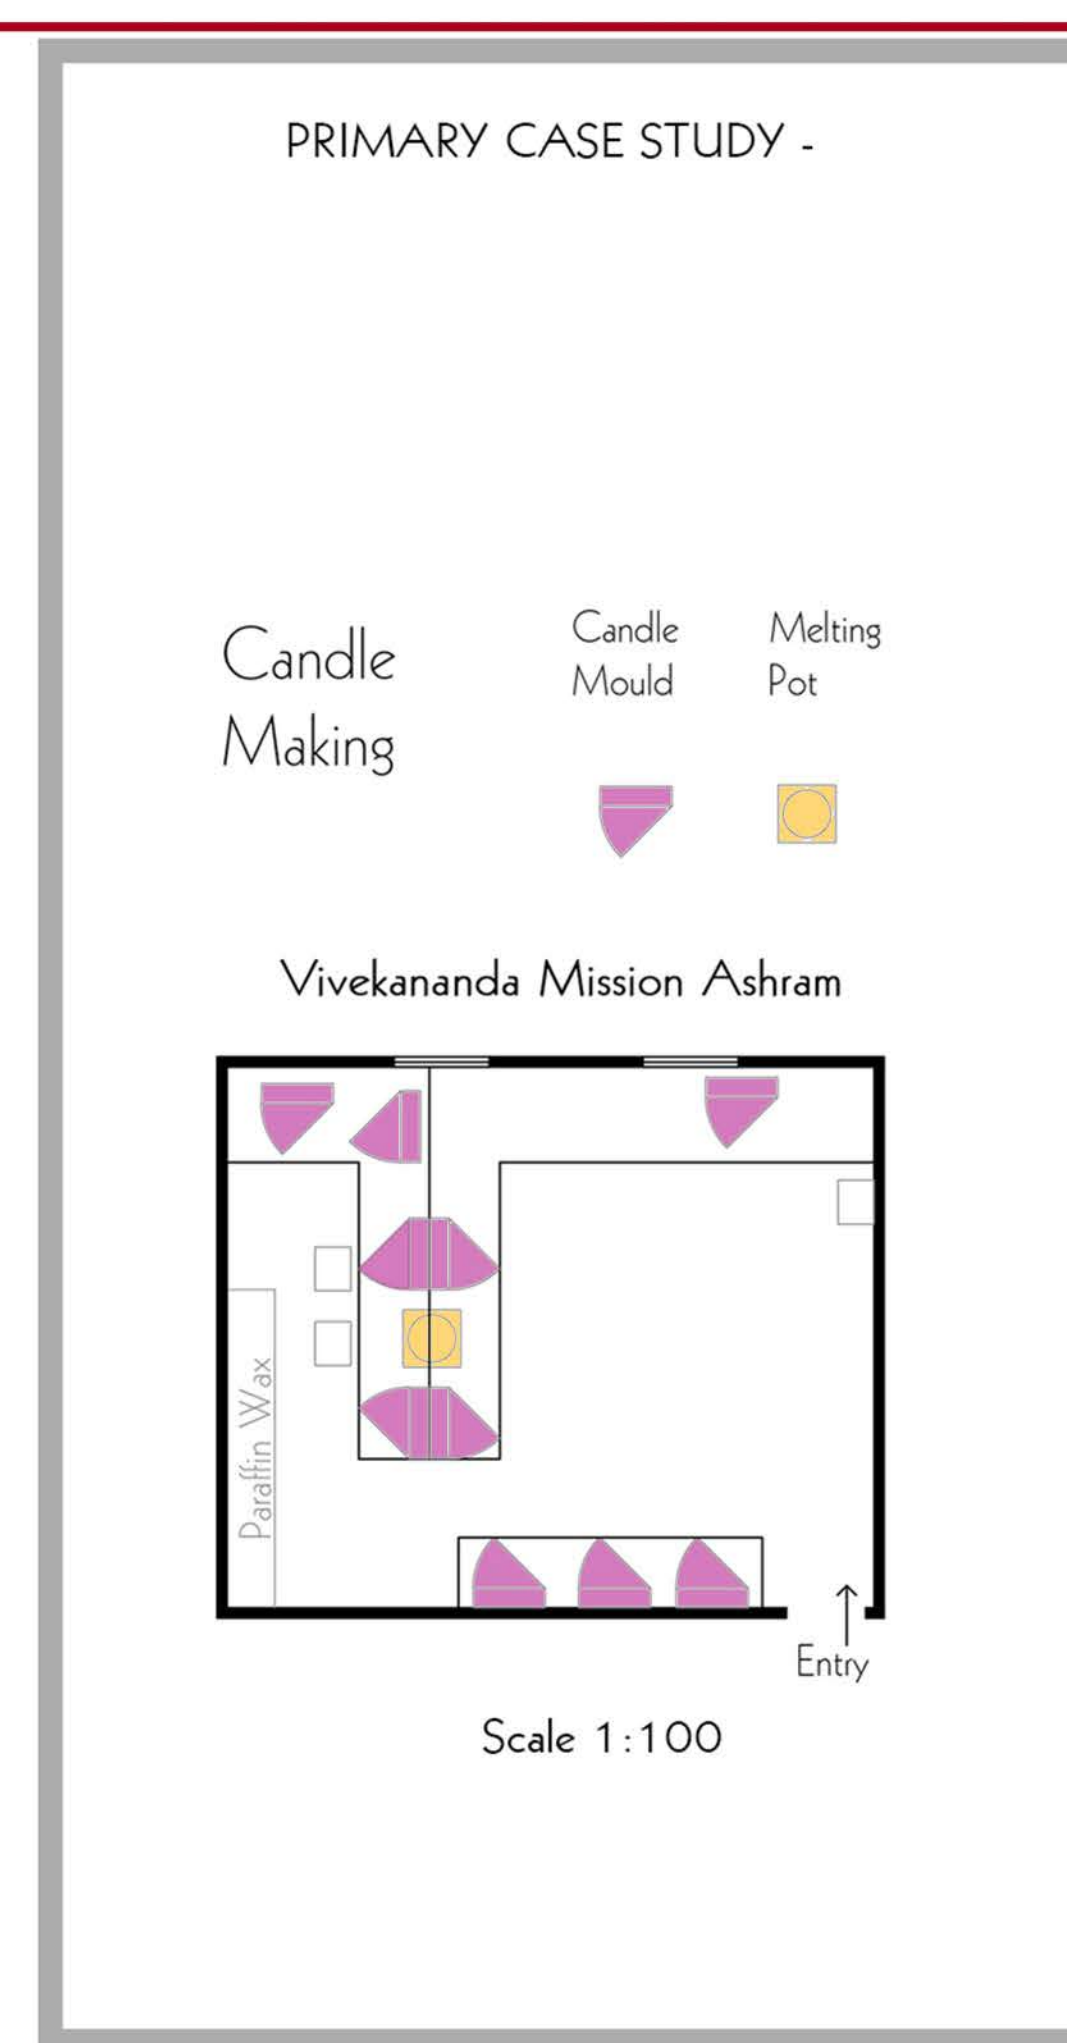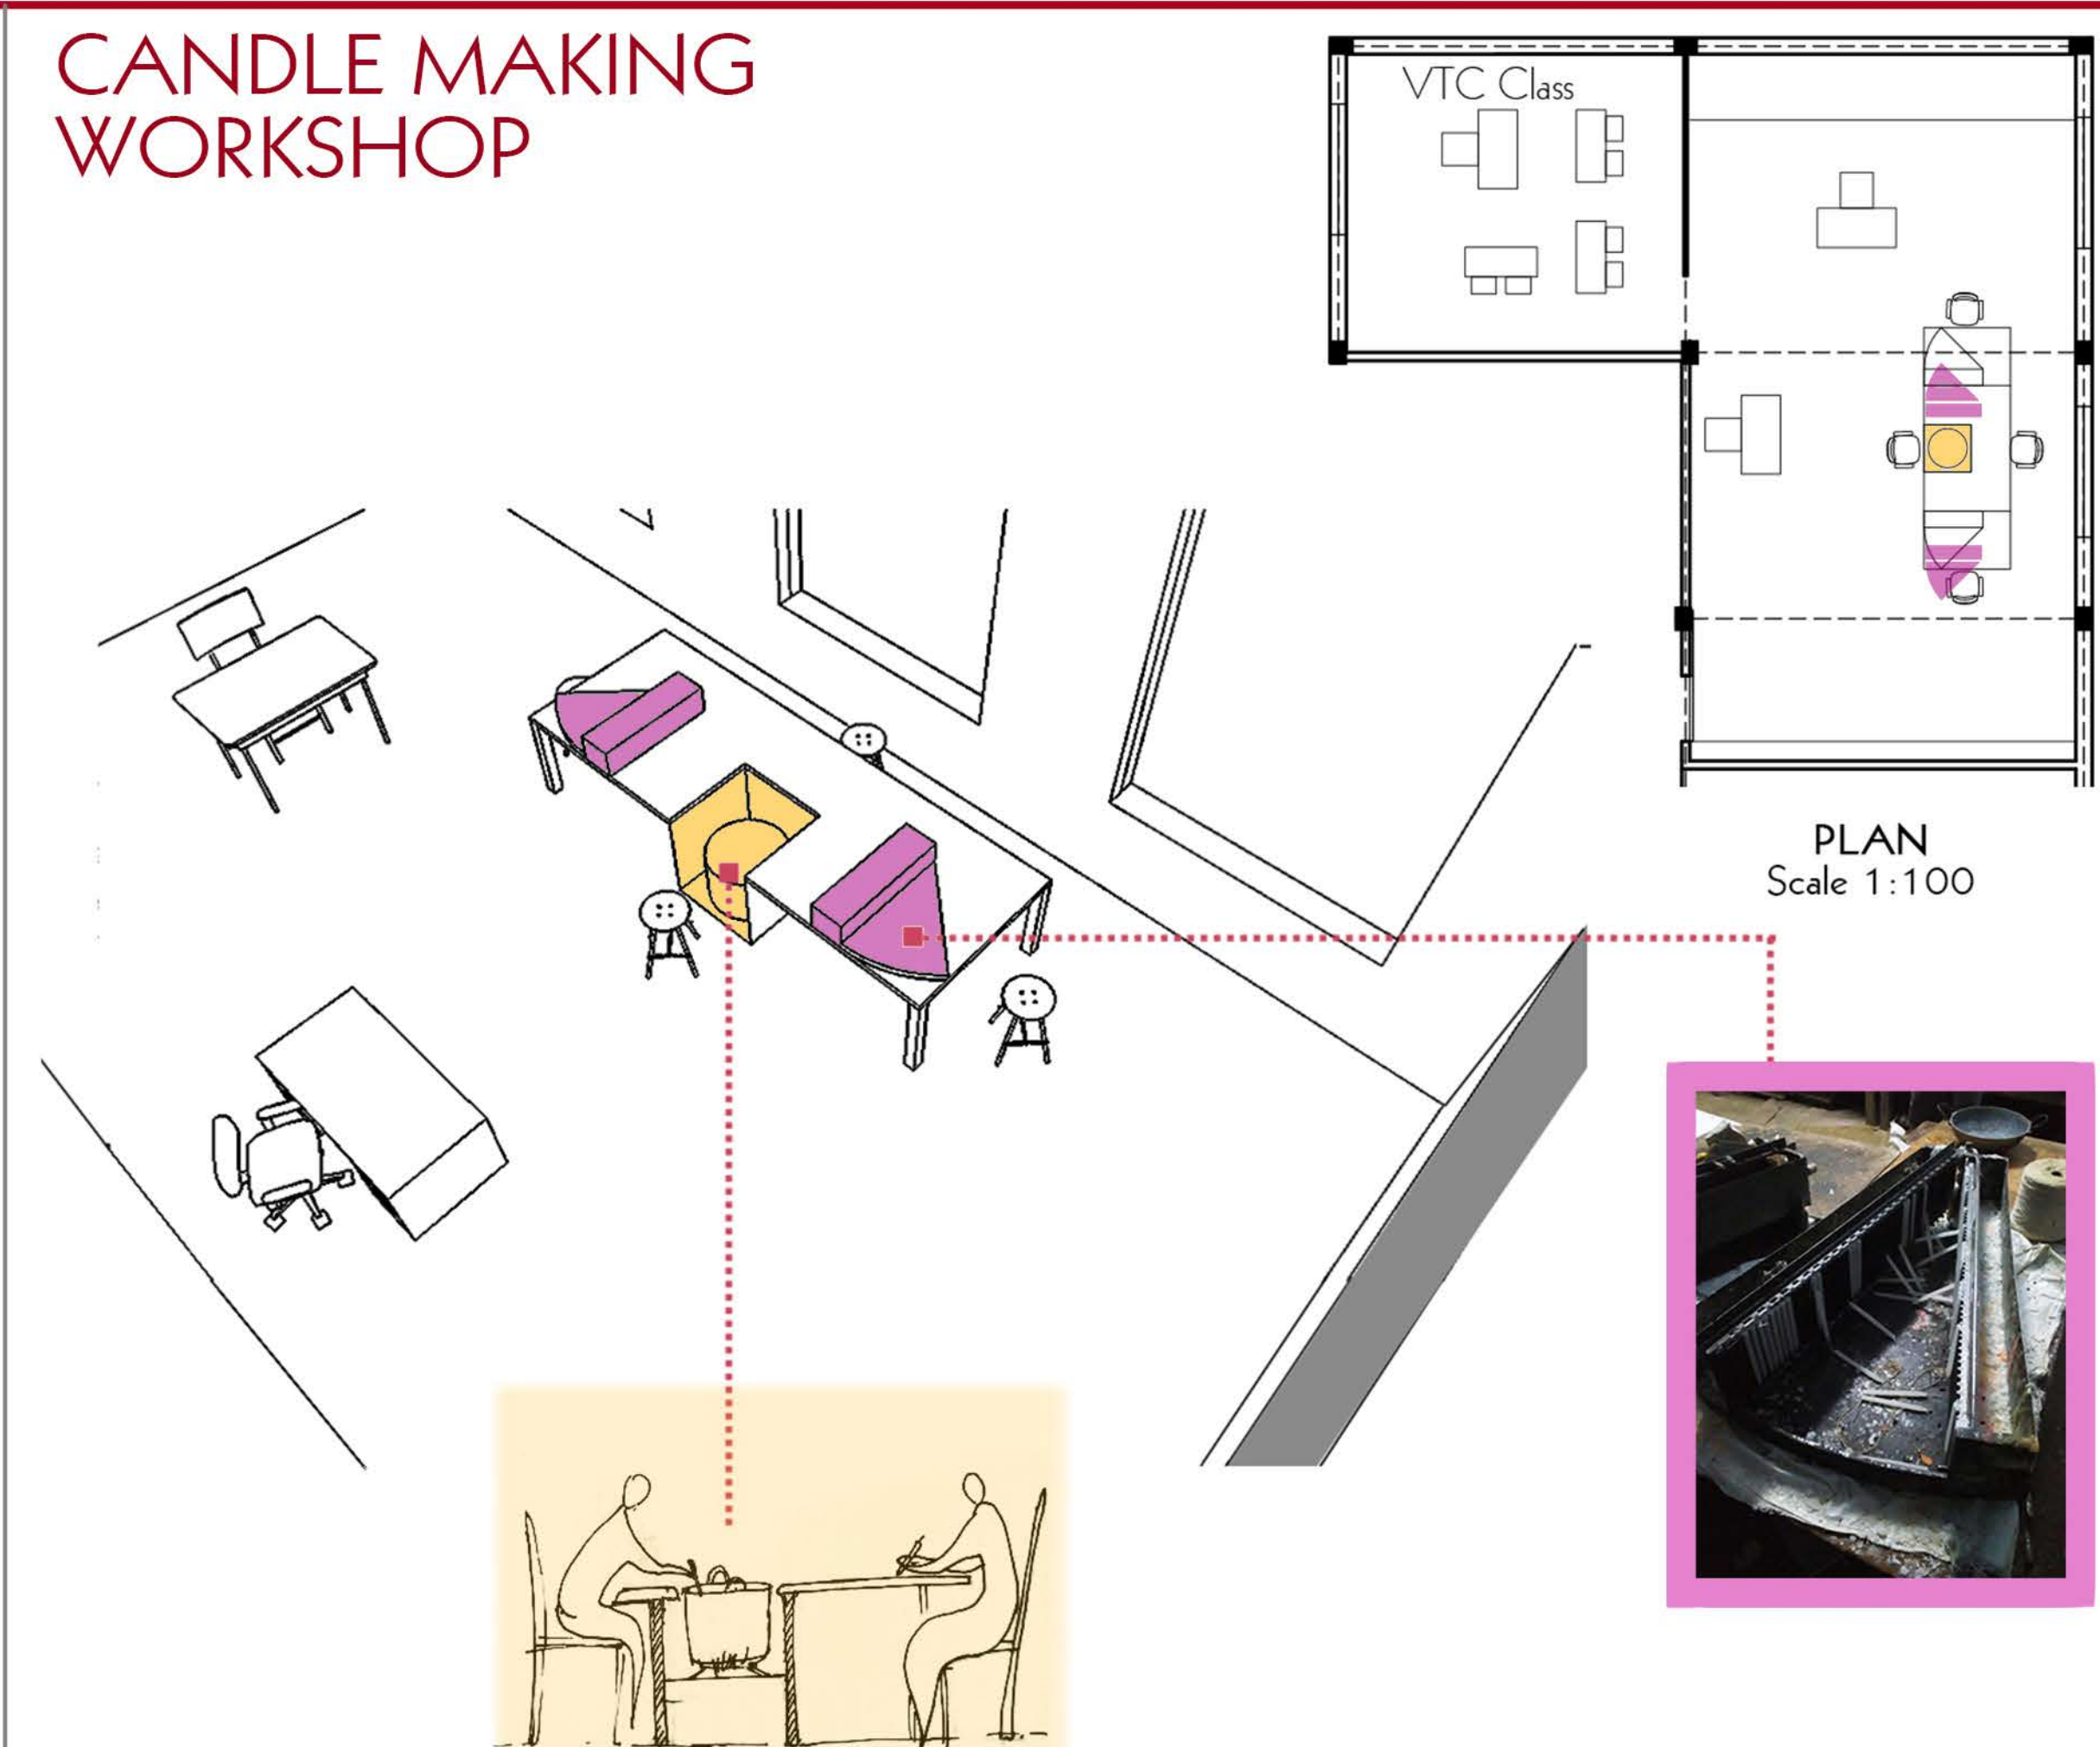



SPICE GRINDING WORKSHOP

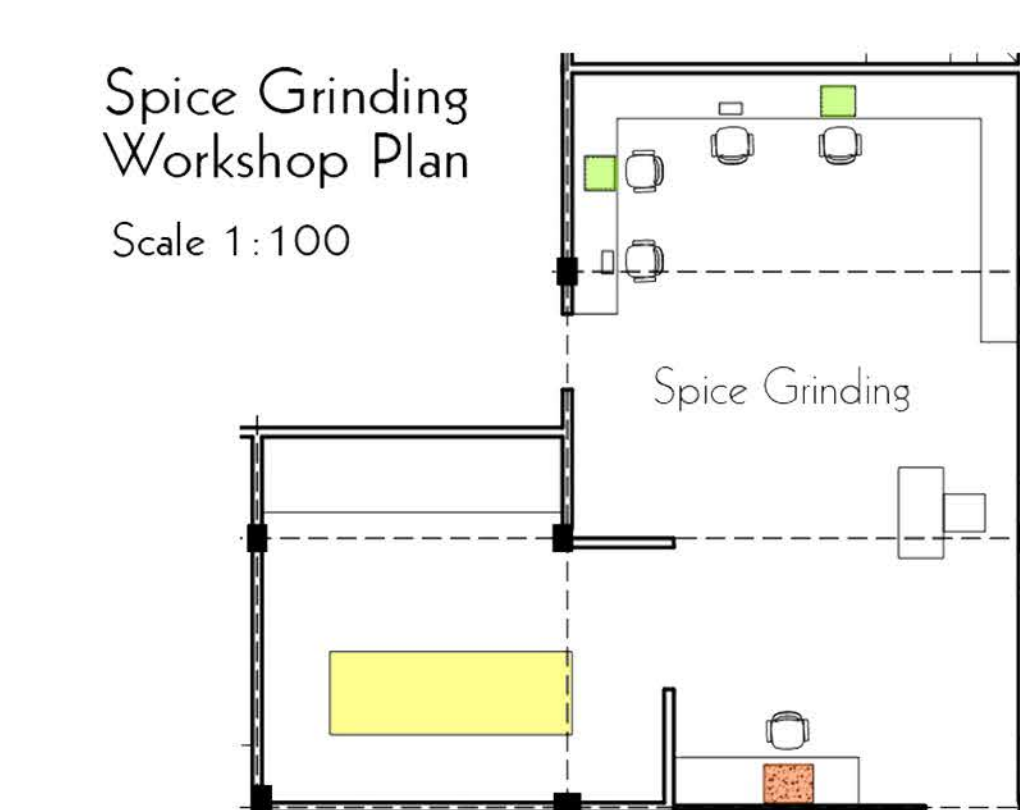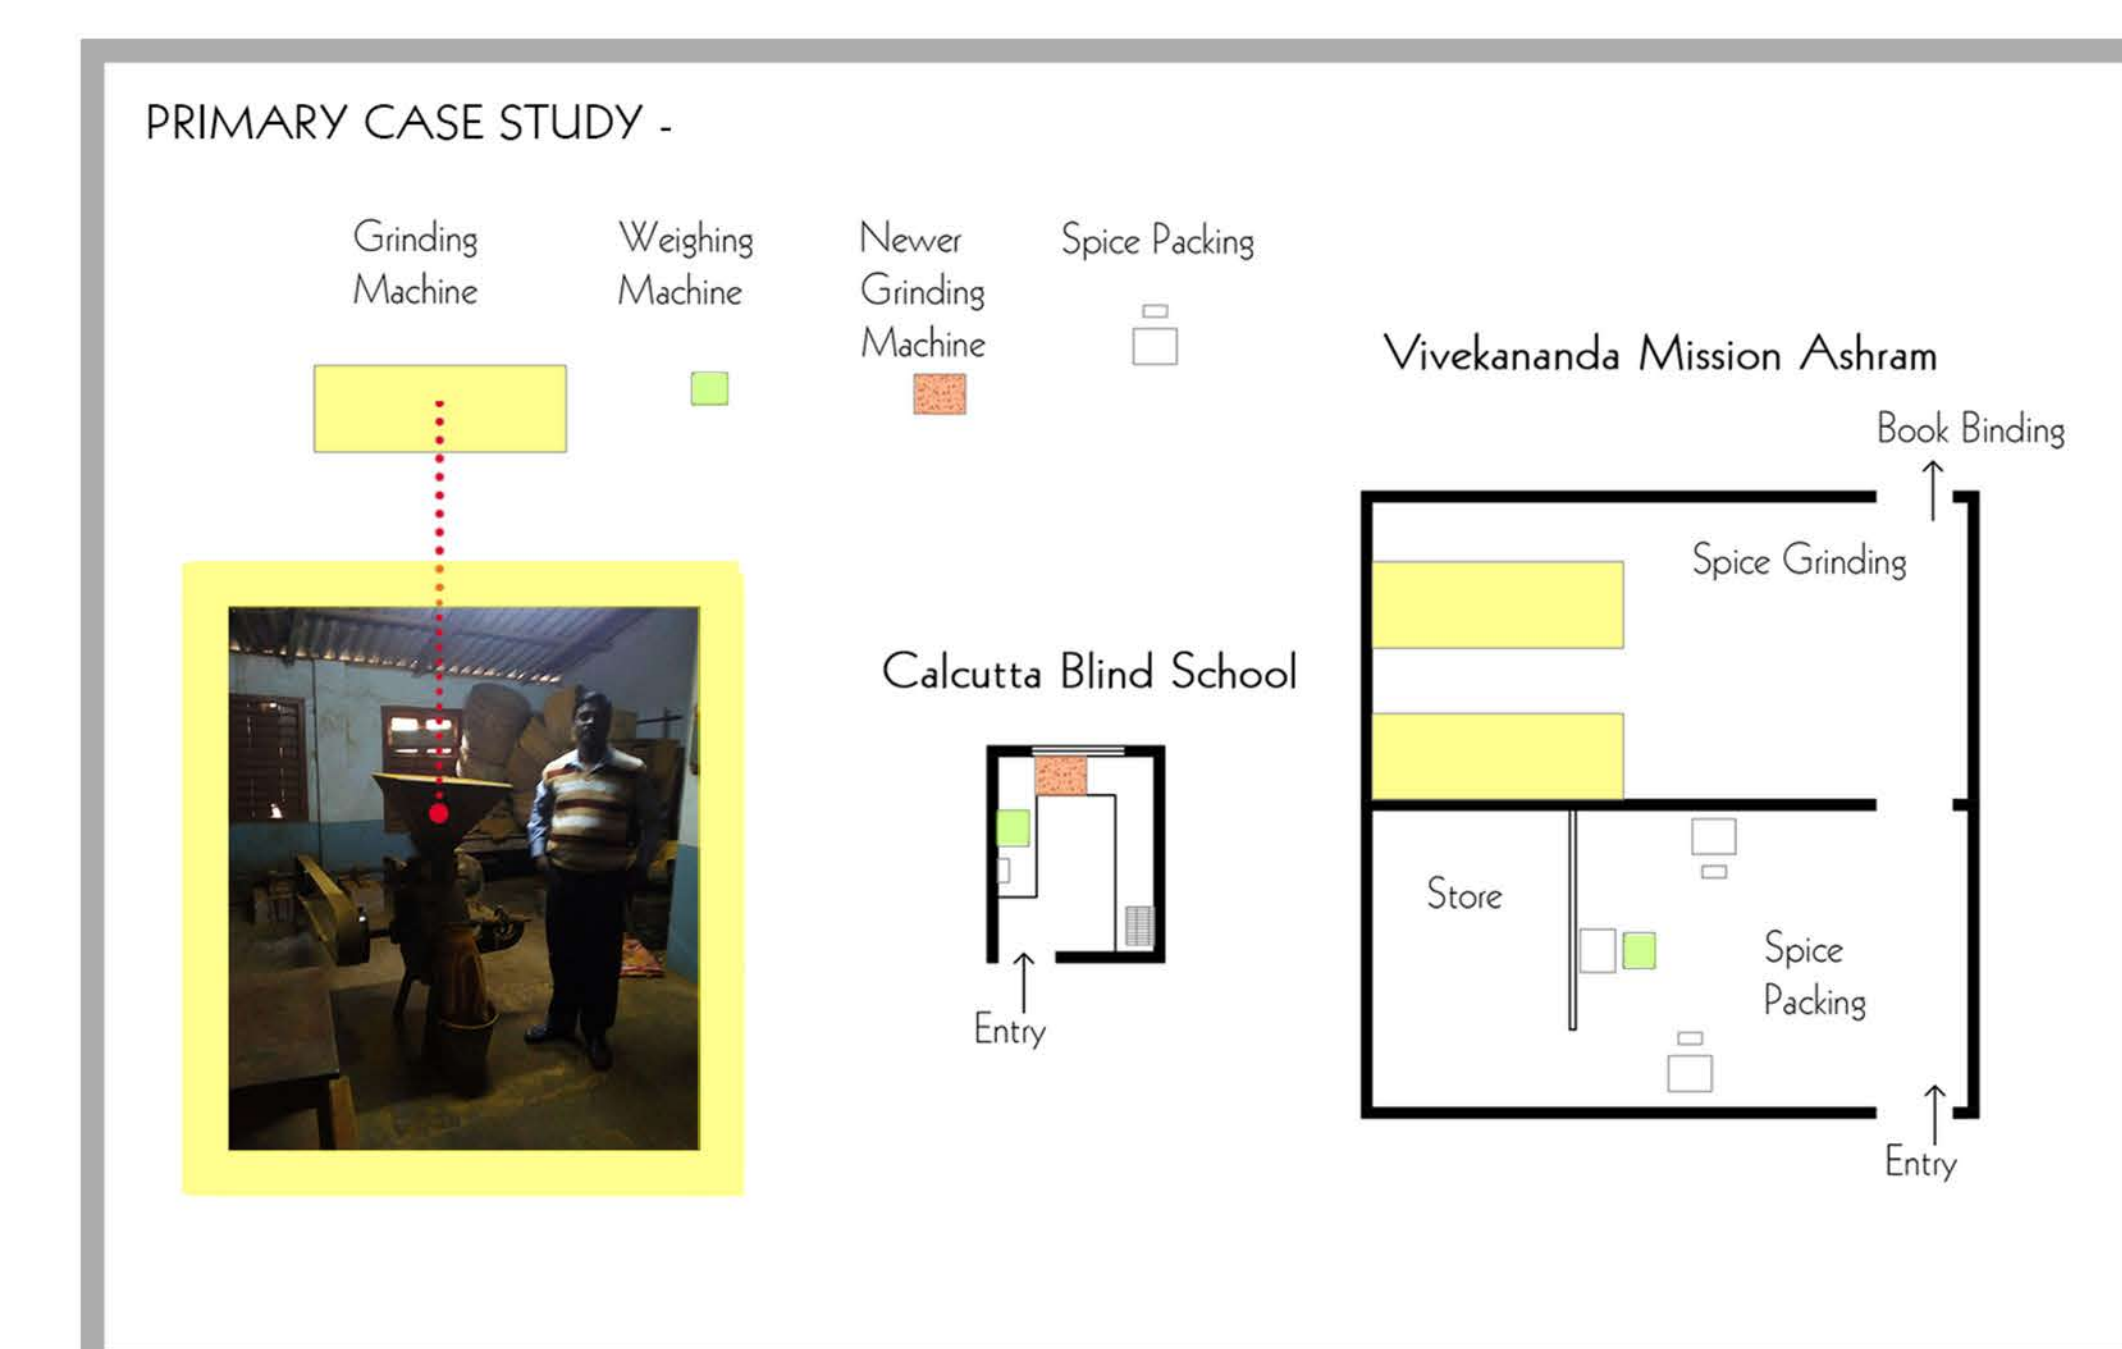

KNITTING WORKSHOP

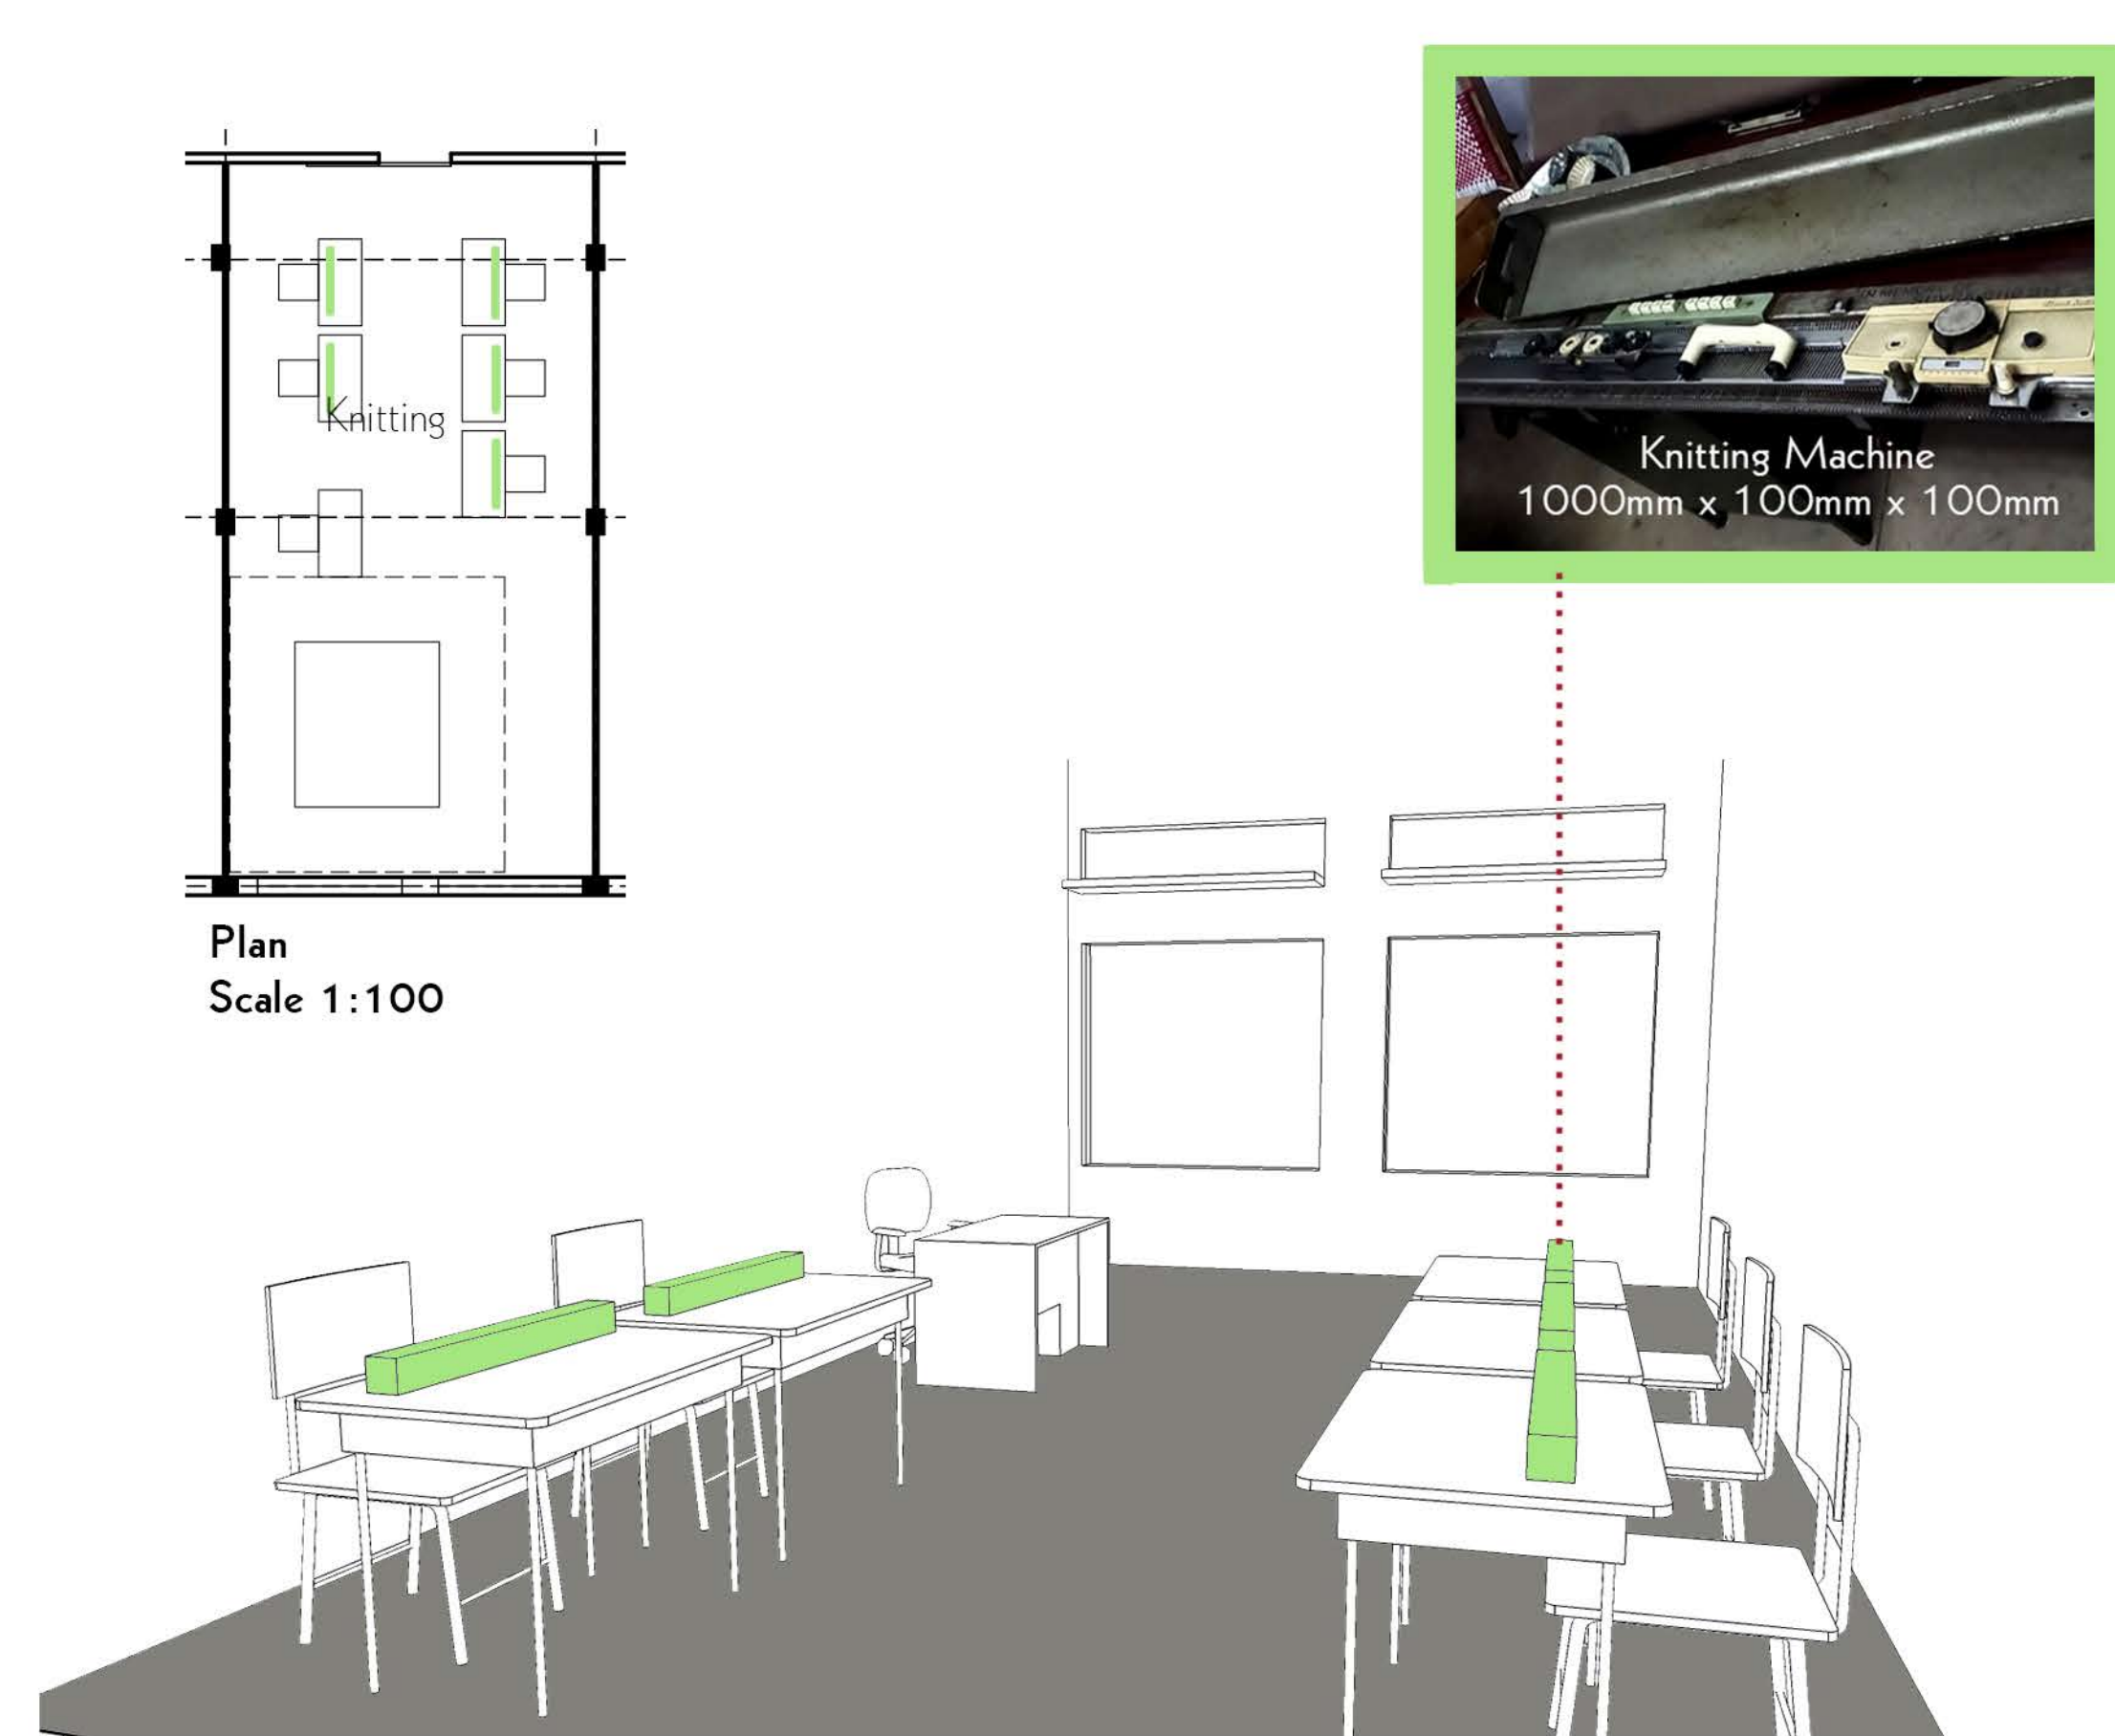

BOOKBINDING WORKSHOP

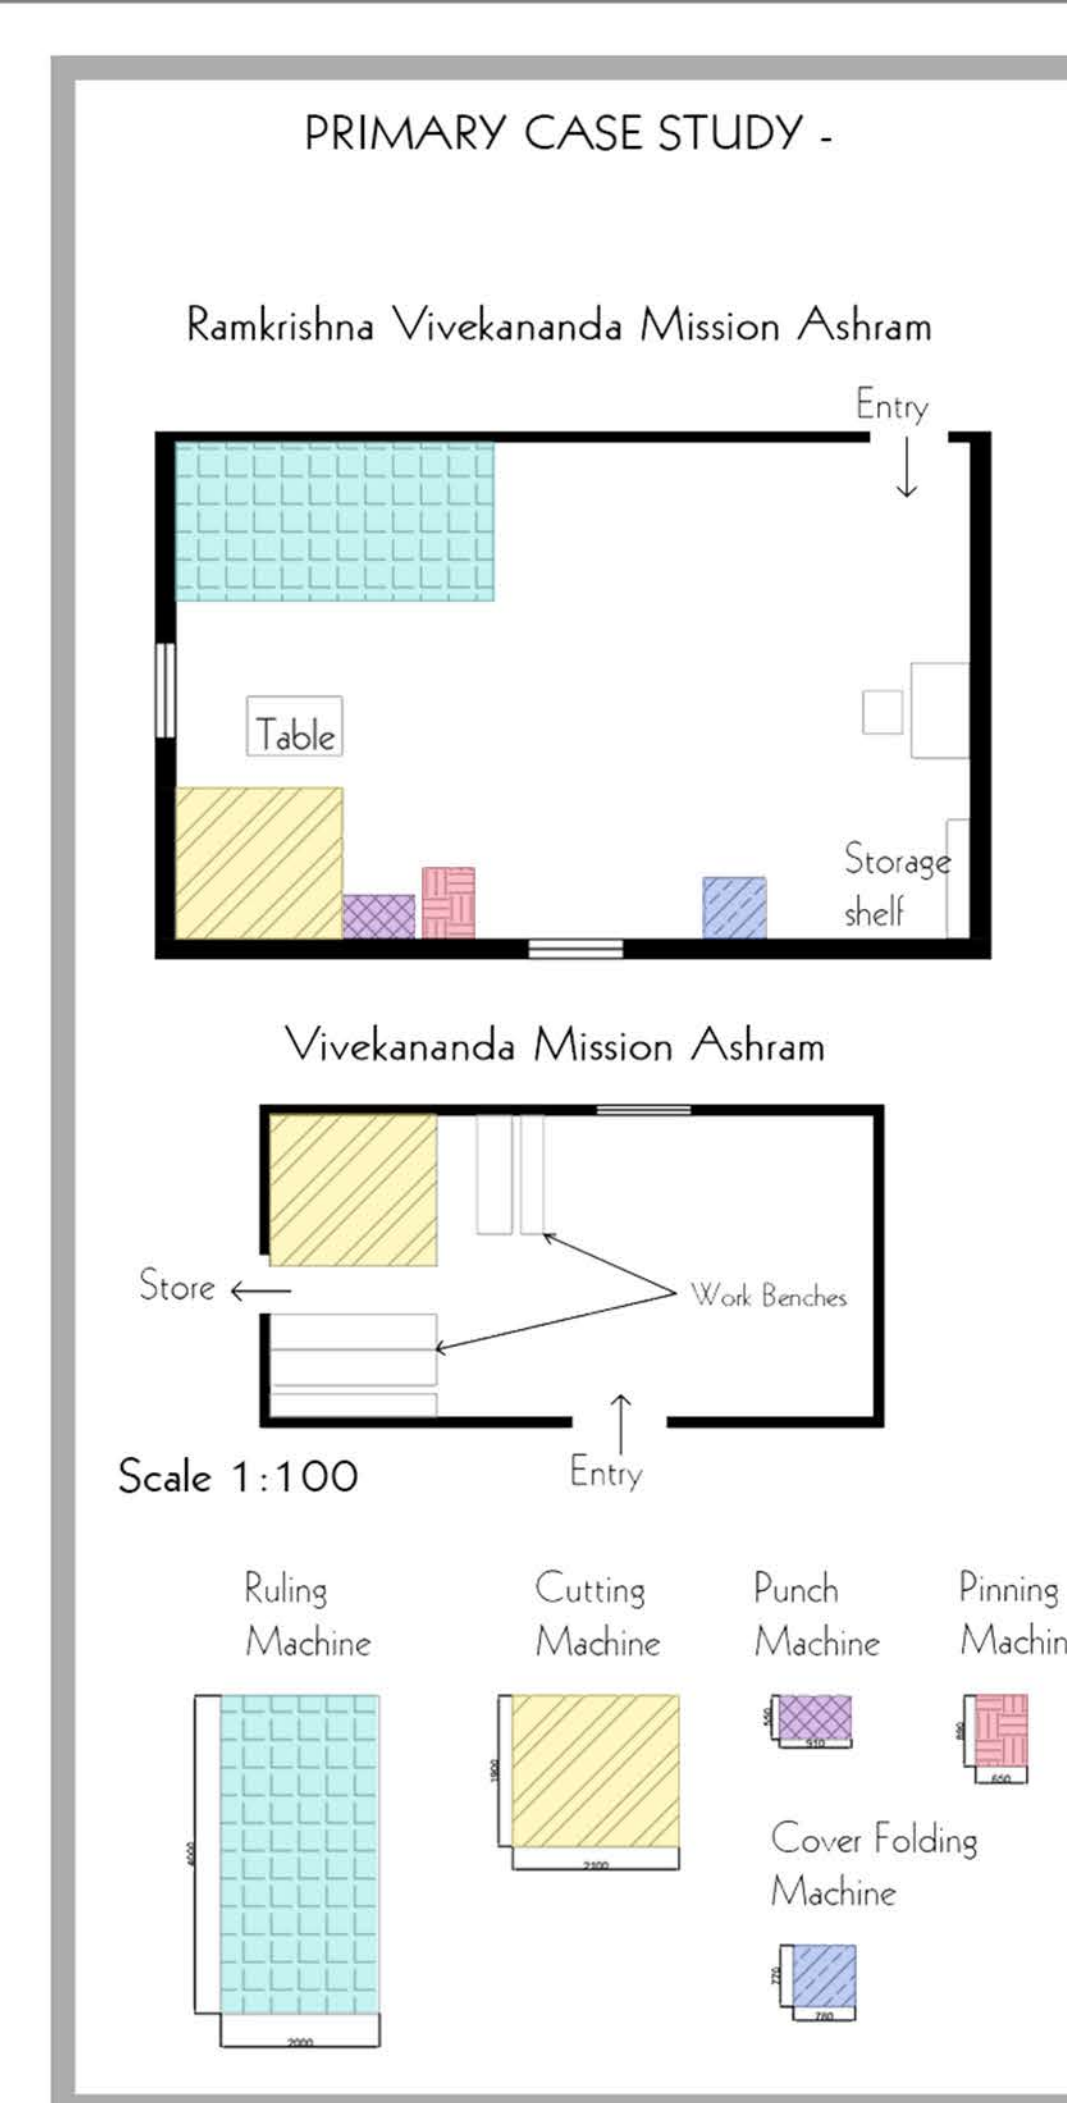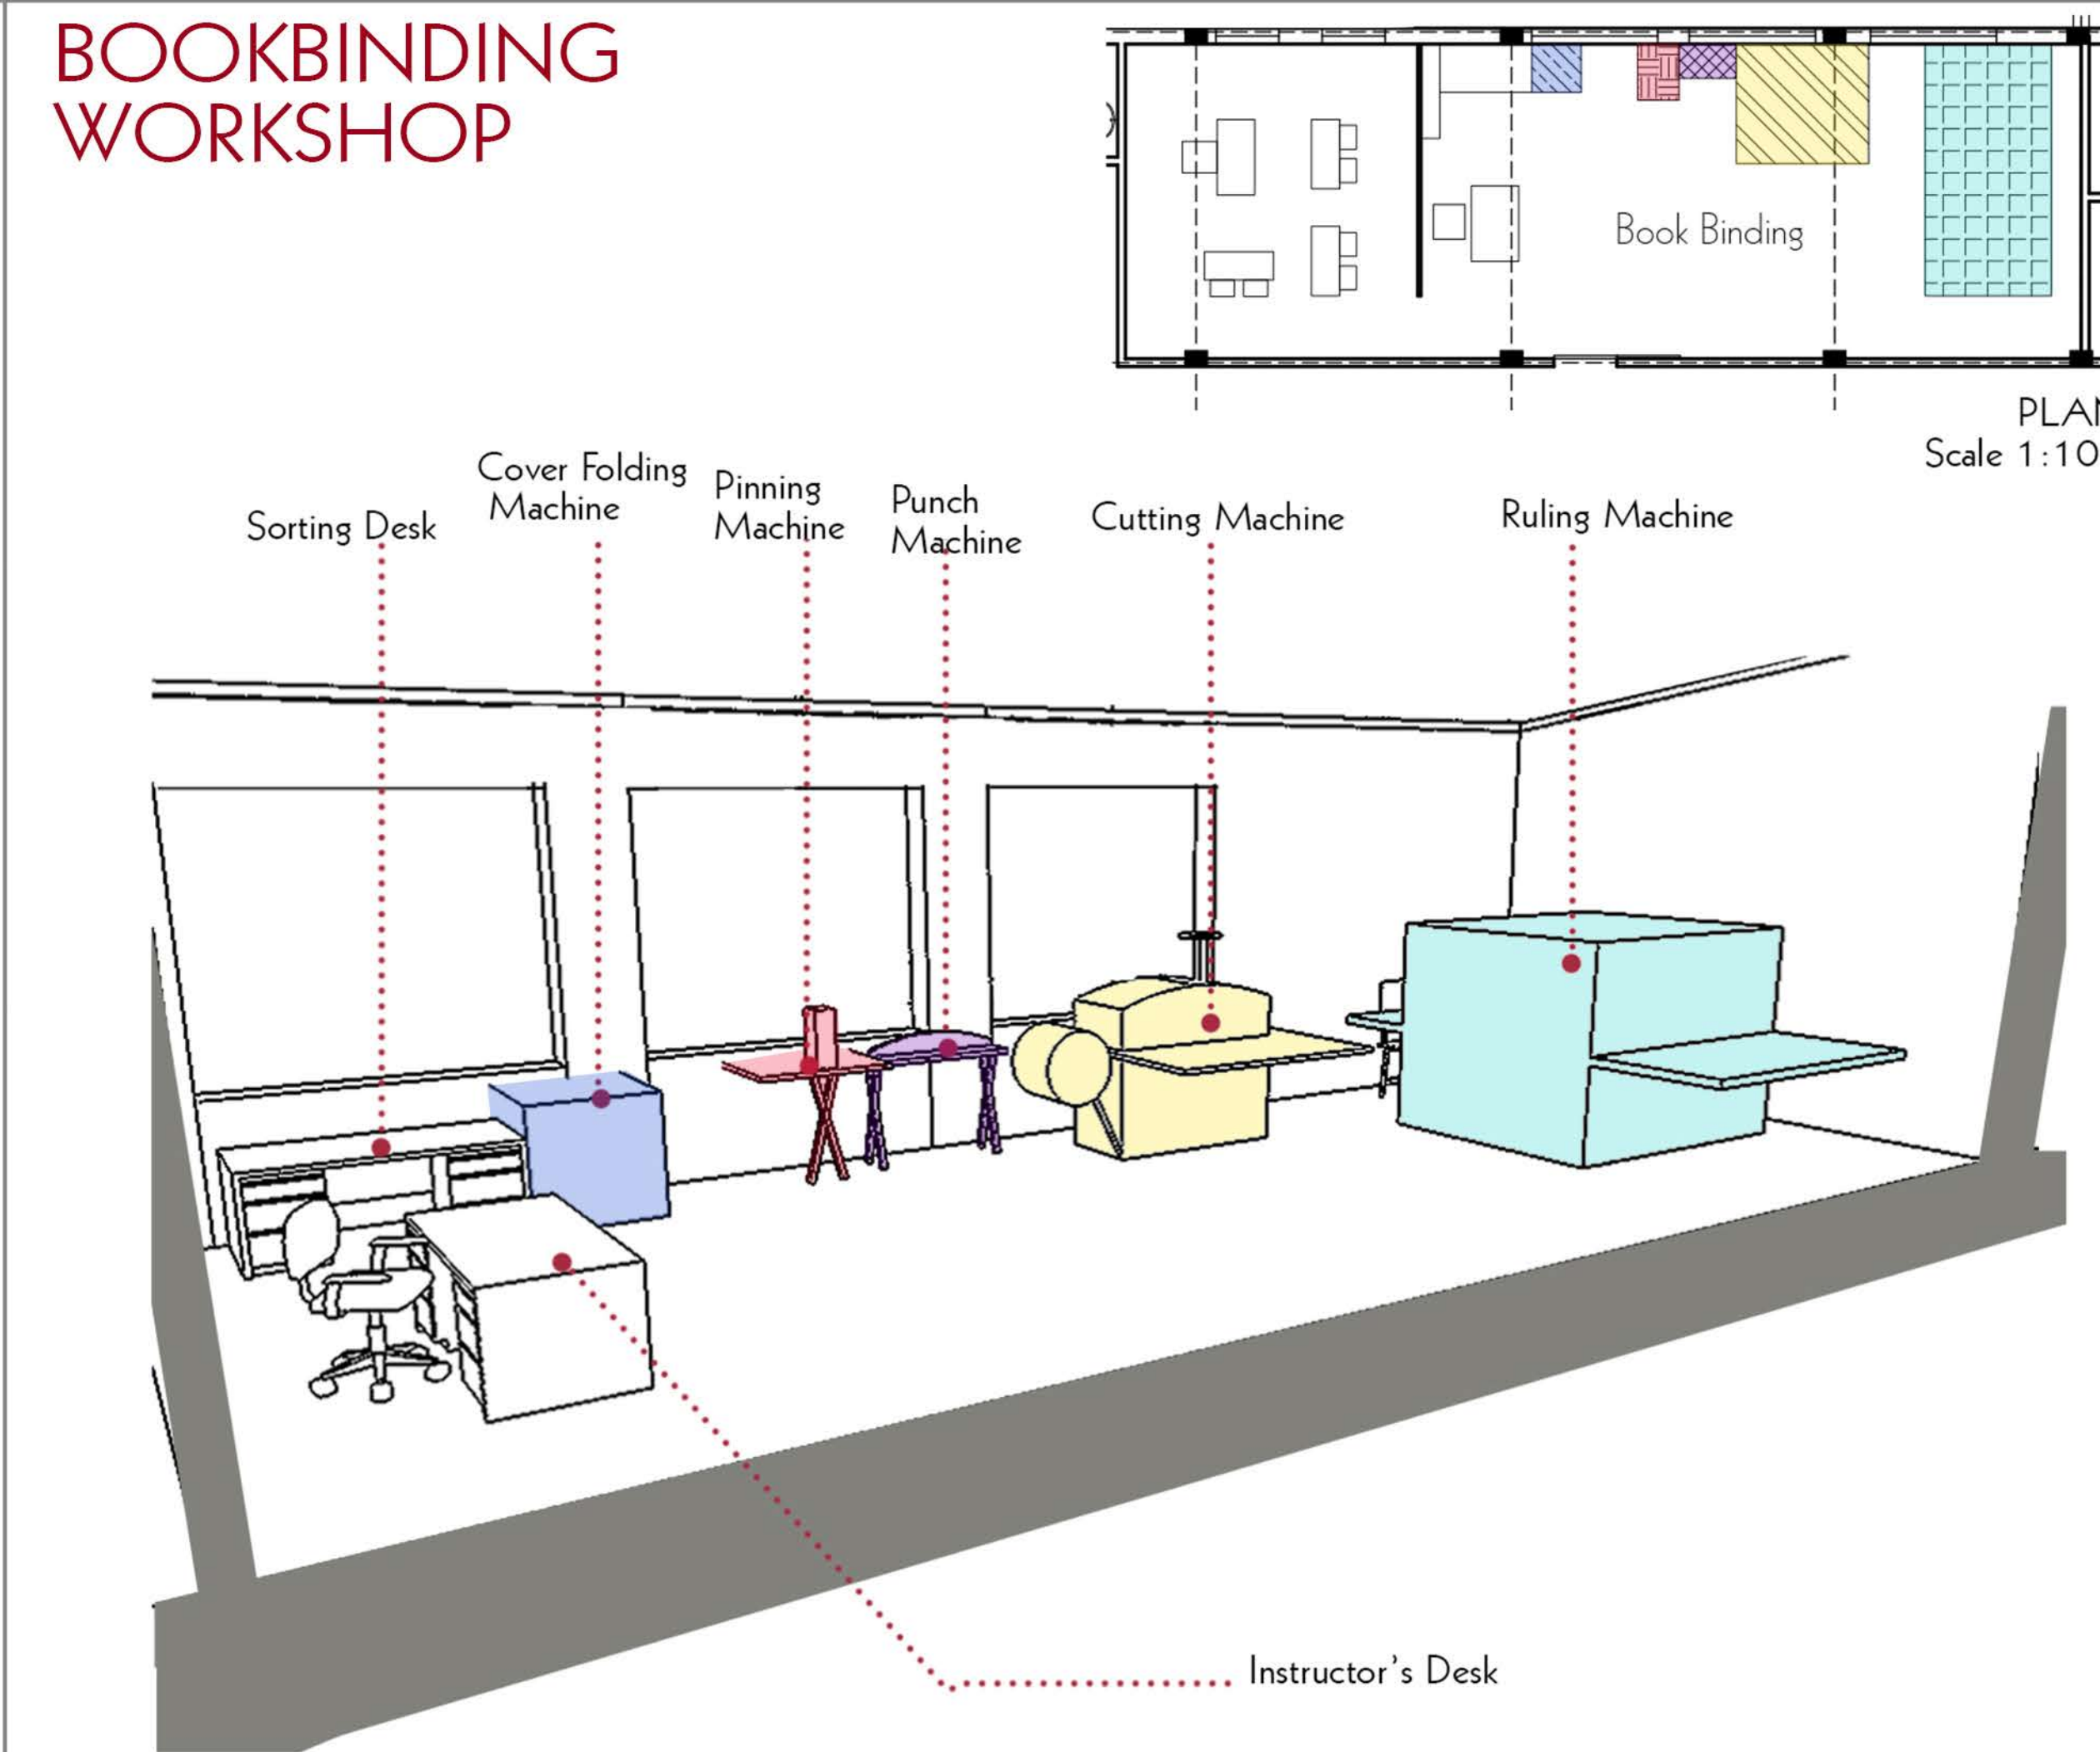

WEAVING WORKSHOP

